


FORM NO. 1.

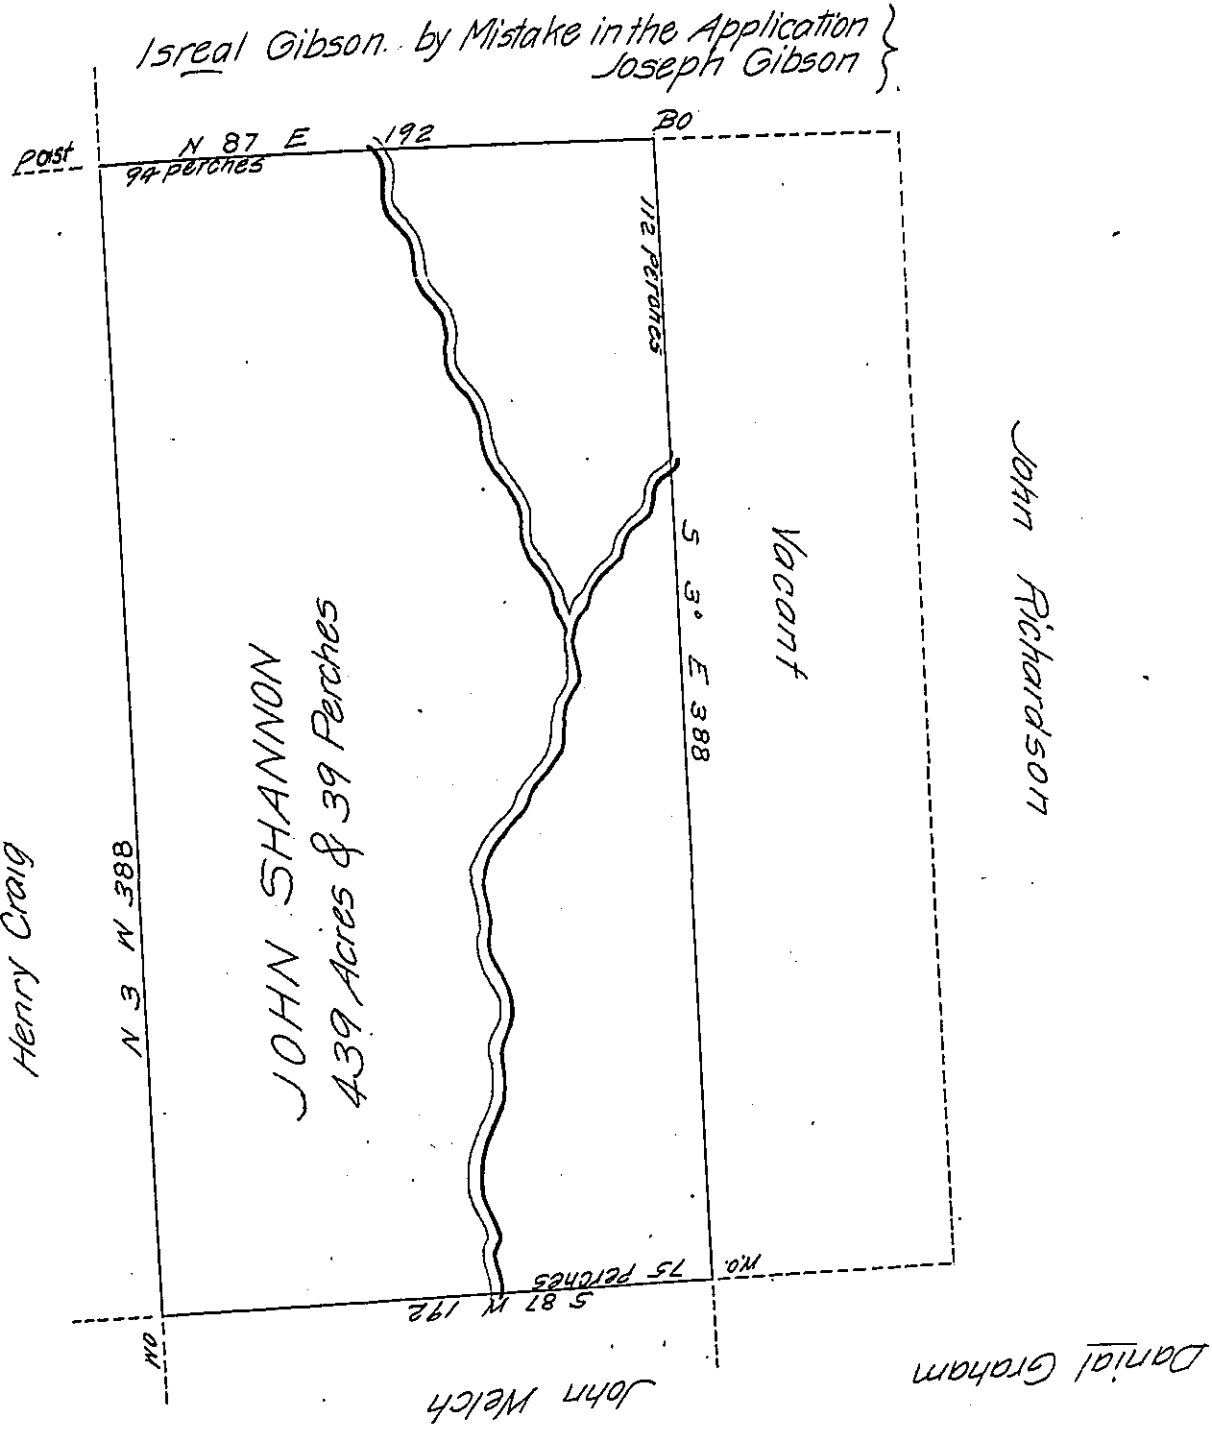

Situate in Canonsburg Township, Barter County

The above is a Draft of a Tract of Land Surveyed to John Shannon the 19th Day of November 1811 by Virtue of his Warrant Dated the 14th Day of Oct 1811 and Improvement and Actual Settlement began in the year 1797 and Continued to the Present time With 70 Acres Cleared fenced &c with a House Barn &c Containing 439 acres & 39 Perches and Allowance of Six Per Cent; and from the Book and Record in my Possession it Does not appear to have been Surveyed or Appropriated for the Redemption of Depreciation Certificates or otherwise Certified the 25 of Nov^r 1811

To the Surveyor General
of Pennsylvania

Thos^r Graham D.S.

Note John Richardson and Daniel Grimes not Adjoining on a part of the Vacant land

Thos^r Graham D.S.

IN TESTIMONY that the above is a copy of the original remaining on file in the Department of Internal Affairs of Pennsylvania, made conformably to an Act of Assembly approved the 16th day of February 1833, I have hereunto set my hand and caused the Seal of said Department to be affixed at Harrisburg, this seventeenth day of January 1907

Isaac D. Brown
Secretary of Internal Affairs.