


FORM No. 1.

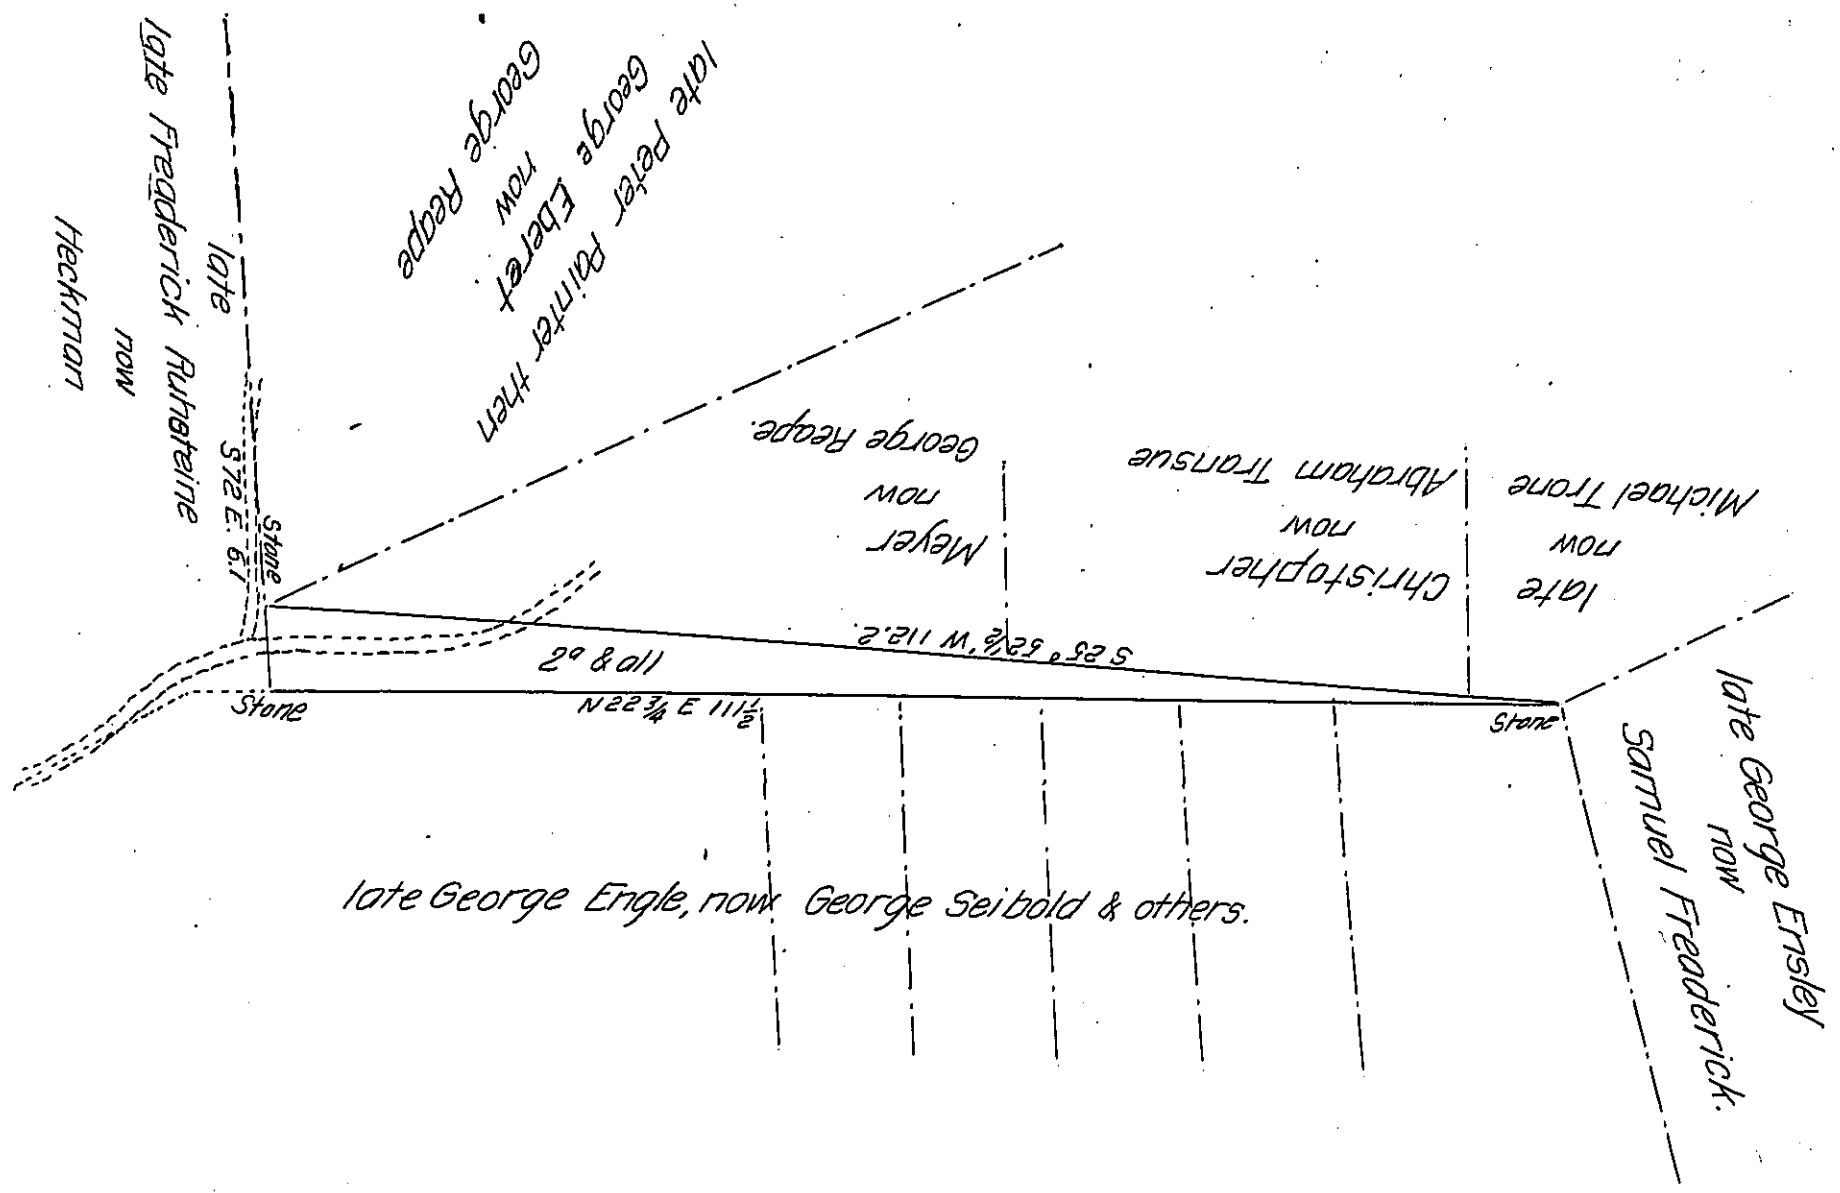

By Virtue of a Warrant dated the 22 day of March A.D. 1856 granted to Ebenezer P. Searle, Surveyed March the 31 day<sup>th</sup> 1856, unto the said Ebenezer P. Searle the above Described Tract of Land Situated in Bushkill Township Northampton County Containing two acres & the allowance of 6 per Ct. & 2/3 To M<sup>r</sup>. J. Porter Brawley Esq<sup>r</sup>. P. E. P. Searle Surveyor General

N.B. there is a Small piece Cleared and in Fenth, For about nine years ago.

IN TESTIMONY that the above is a copy of the original remaining on file in the Department of Internal Affairs of Pennsylvania, made conformably to an Act of Assembly approved the 16th day of February 1833, I have hereunto set my hand and caused the Seal of said Department to be affixed at Harrisburg, this Twenty third day of January 1907

*Geo. P. Brown*  
Secretary of Internal Affairs.