


Pitt Township

Area	A.	R.	P.
	101.	3	.39
Offsets	1	3	.39
<hr/>			
100 Acres			

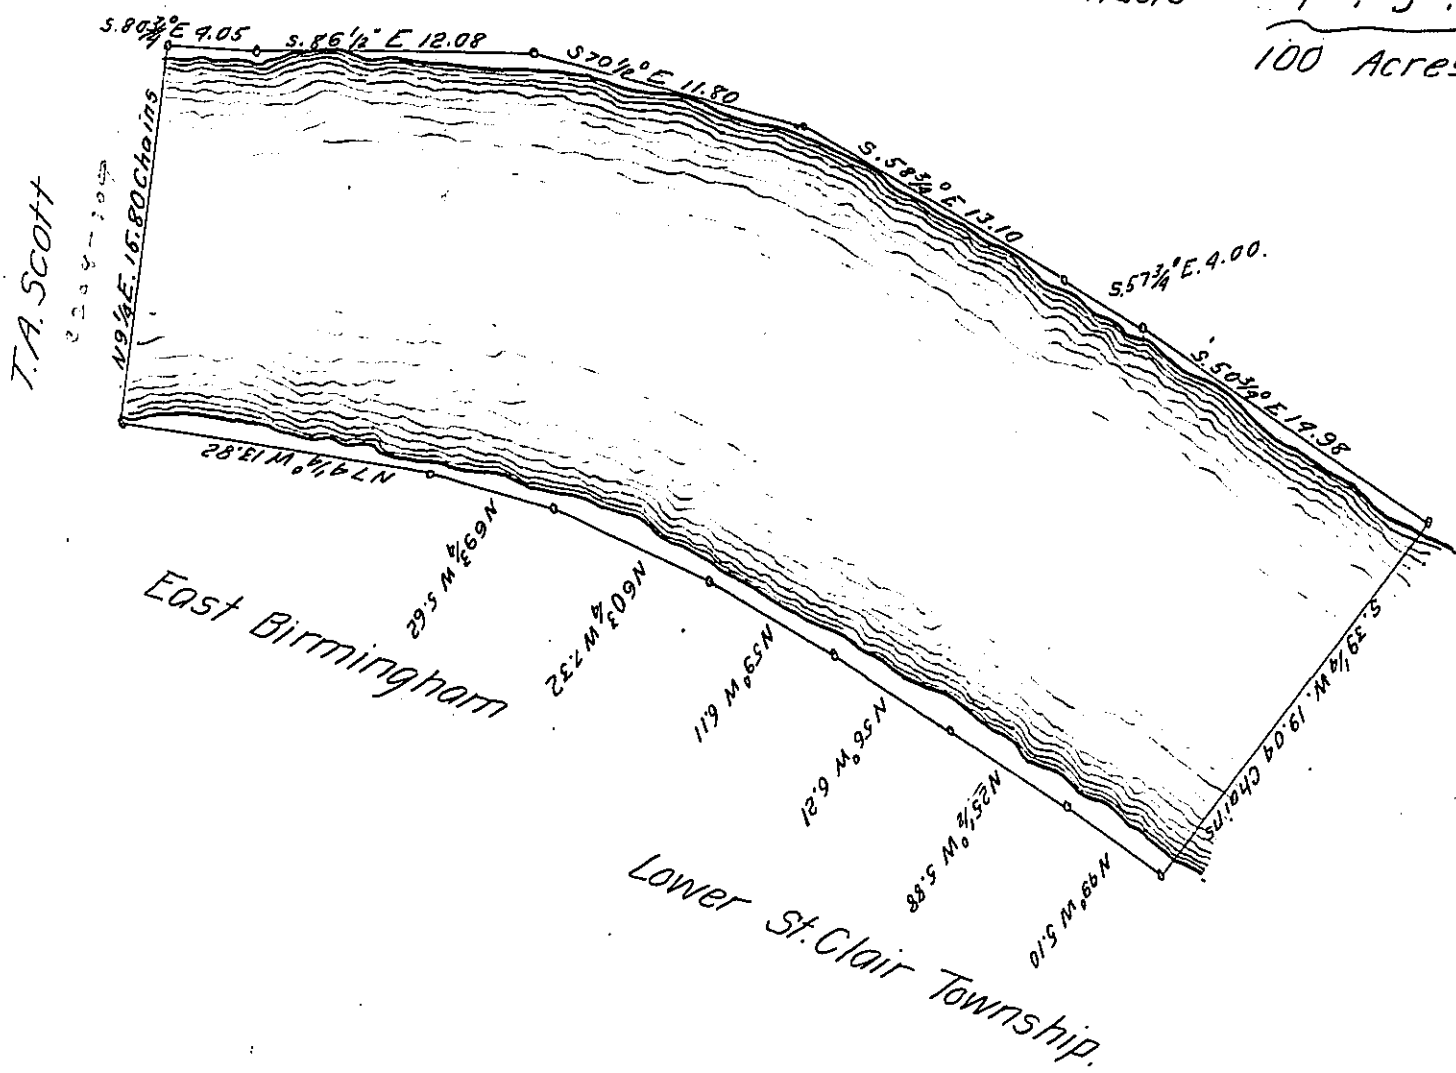

Draught of a survey of One hundred acres of the bed of the Monongahela River, surveyed on a Warrant granted to John Stewart, dated September 20th A.D. 1858; situate between Pitt Township, and East Birmingham & Lower St. Clair Township, in Allegheny County Pennsylvania. Executed as of the 24th day of September, A.D. 1858

E. H. Heastings

For Isaac Morley C.S.

I approve of the above

Isaac Morley

IN TESTIMONY that the above is a copy of the original remaining on file in the Department of Internal Affairs of Pennsylvania, made conformably to an Act of Assembly approved the 16th day of February, 1833, I have hereunto set my Hand and caused the Seal of said Department to be affixed at Harrisburg, this Thirty-first day of January 1907

Isaac R. Brown
 Secretary of Internal Affairs.