


FORM NO 1.

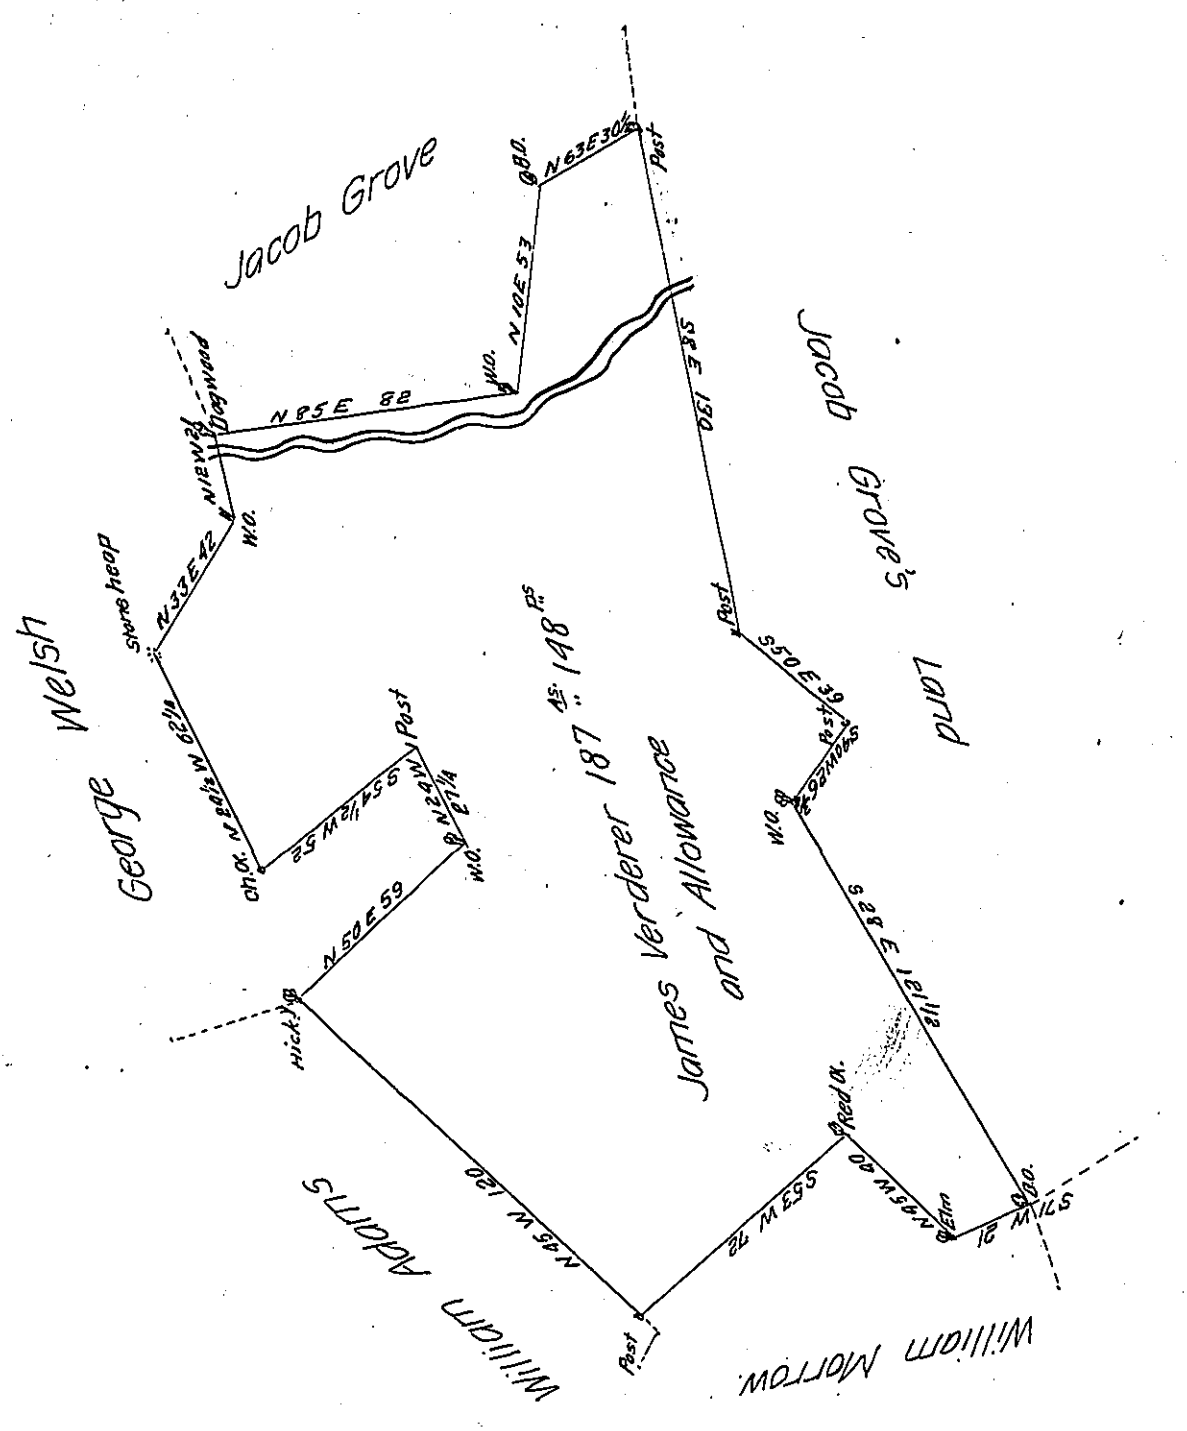

The Draught of a Tract of Land Situate in Tyboine Township Cumberland County Containing One hundred and eighty seven Acres and 148 Perches and Allowance of Six P. Cent for Roads &c. Surveyed April 29<sup>th</sup> 1793 in Pursuance of a Warrant granted to James Verderer Dated April 1<sup>st</sup> 1767.

To Daniel Brodhead Esquire  
 Surveyor General of Pennsylvania

F. Sam<sup>l</sup> Lyon D.S.

IN TESTIMONY that the above is a copy of the original remaining on file in the Department of Internal Affairs of Pennsylvania, made conformably to an Act of Assembly approved the 16th day of February, 1833, I have hereunto set my Hand and caused the Seal of said Department to be affixed at Harrisburg, this First day of March 1907

*Joseph P. Brown*  
 Secretary of Internal Affairs.