


FORM NO. 1.

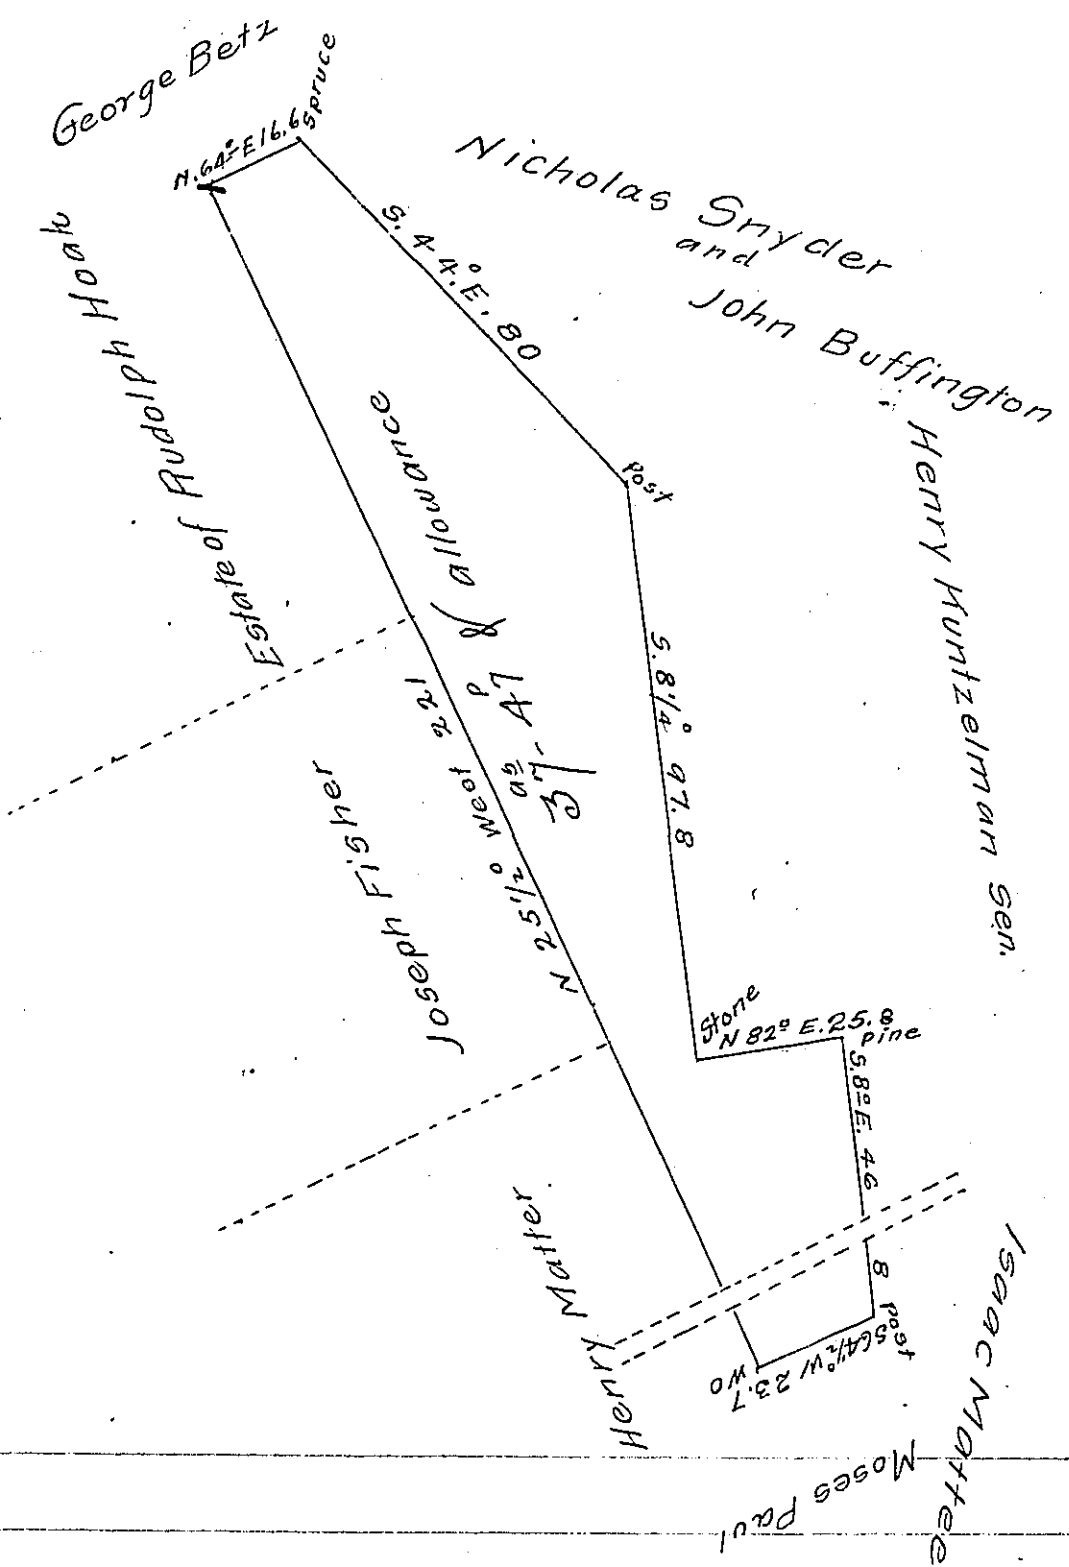

Resurveyed on the 8th day of June A.D. 1830 as the Property of Martin Paul deceased now the property of Henry Kuntzelman Sen. the above described tract of land situate in Mifflin Township Dauphin County containing Thirty seven acres and forty seven perches & allowance. it being part of One hundred & sixty one acres and three quarters & allowance of land. Surveyed the 31st May 1792 for the said Martin Paul deceased by warrant dated the 23^d day of May A.D. 1792 granted to David Shive Surveyed by John Paul Jr

I do certify the above to ^{be} a true copy of the original re survey of John Paul Jr remaining in my office April 5th 1838

Joseph Miller

To John Taylor Esq. Surveyor General.

IN TESTIMONY that the above is a copy of the original remaining on file in the Department of Internal Affairs of Pennsylvania, made conformably to an Act of Assembly approved the 16th day of February 1833, I have hereunto set my hand and caused the Seal of said Department to be affixed at Harrisburg, this eighteenth day of January 1907

Isaac R. Brown
Secretary of Internal Affairs.