


FORM No. 1.

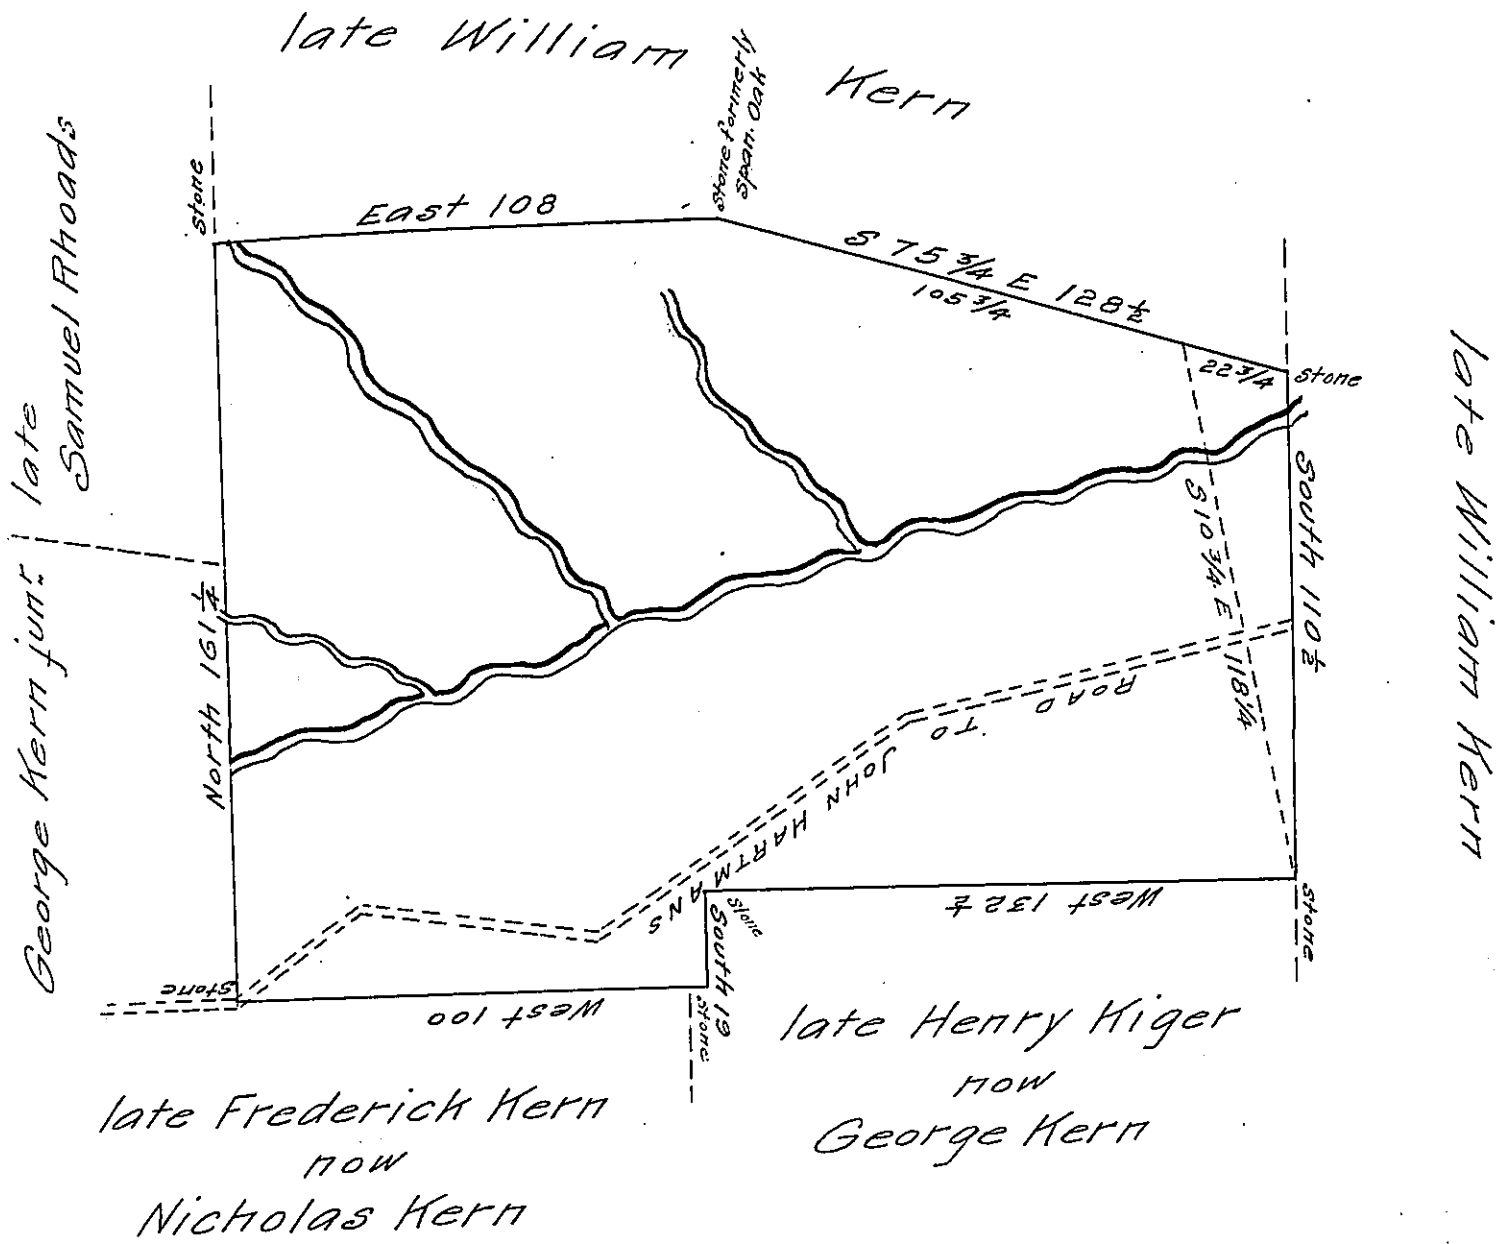

By Virtue of a Warrant dated the 10<sup>th</sup> June 1749 formerly surveyed to Charles Pennington the above described Tract of Land situate in Heidelberg Township then in the County of Bucks now in the County of Lehigh for one hundred and eighty eight Acres ninety four perches and Allowance of 6 ff &c? Now resurveyed according to the Courses & Distances as the same has been held by the present owners and their predecessors for many years past containing one hundred ninety four Acres sixty four perches & allowance aforesaid, the 29<sup>th</sup> May 1823.

Peter Rhoads D.S.

Samuel Cochran Esq<sup>r</sup>. Surveyor Gen<sup>l</sup>.

The Line along William Kern's Land has been run in the former Survey S10 3/4 E 117<sup>ps</sup>. It appears however that the Land has been held in possession by the present Owners & their predecessors agreeably to the above Lines, upwards of forty years.

IN TESTIMONY that the above is a copy of the original remaining on file in the Department of Internal Affairs of Pennsylvania, made conformably to an Act of Assembly approved the 16th day of February, 1833, I have hereunto set my Hand and caused the Seal of said Department to be affixed at Harrisburg, this eighteenth day of October 1906

*Loac R Brown*  
Secretary of Internal Affairs.