


Courses of Creek.
N 63 W 131
S 37 W .74
S 67 W .30
N 62 W 12
Up Creek 247 per

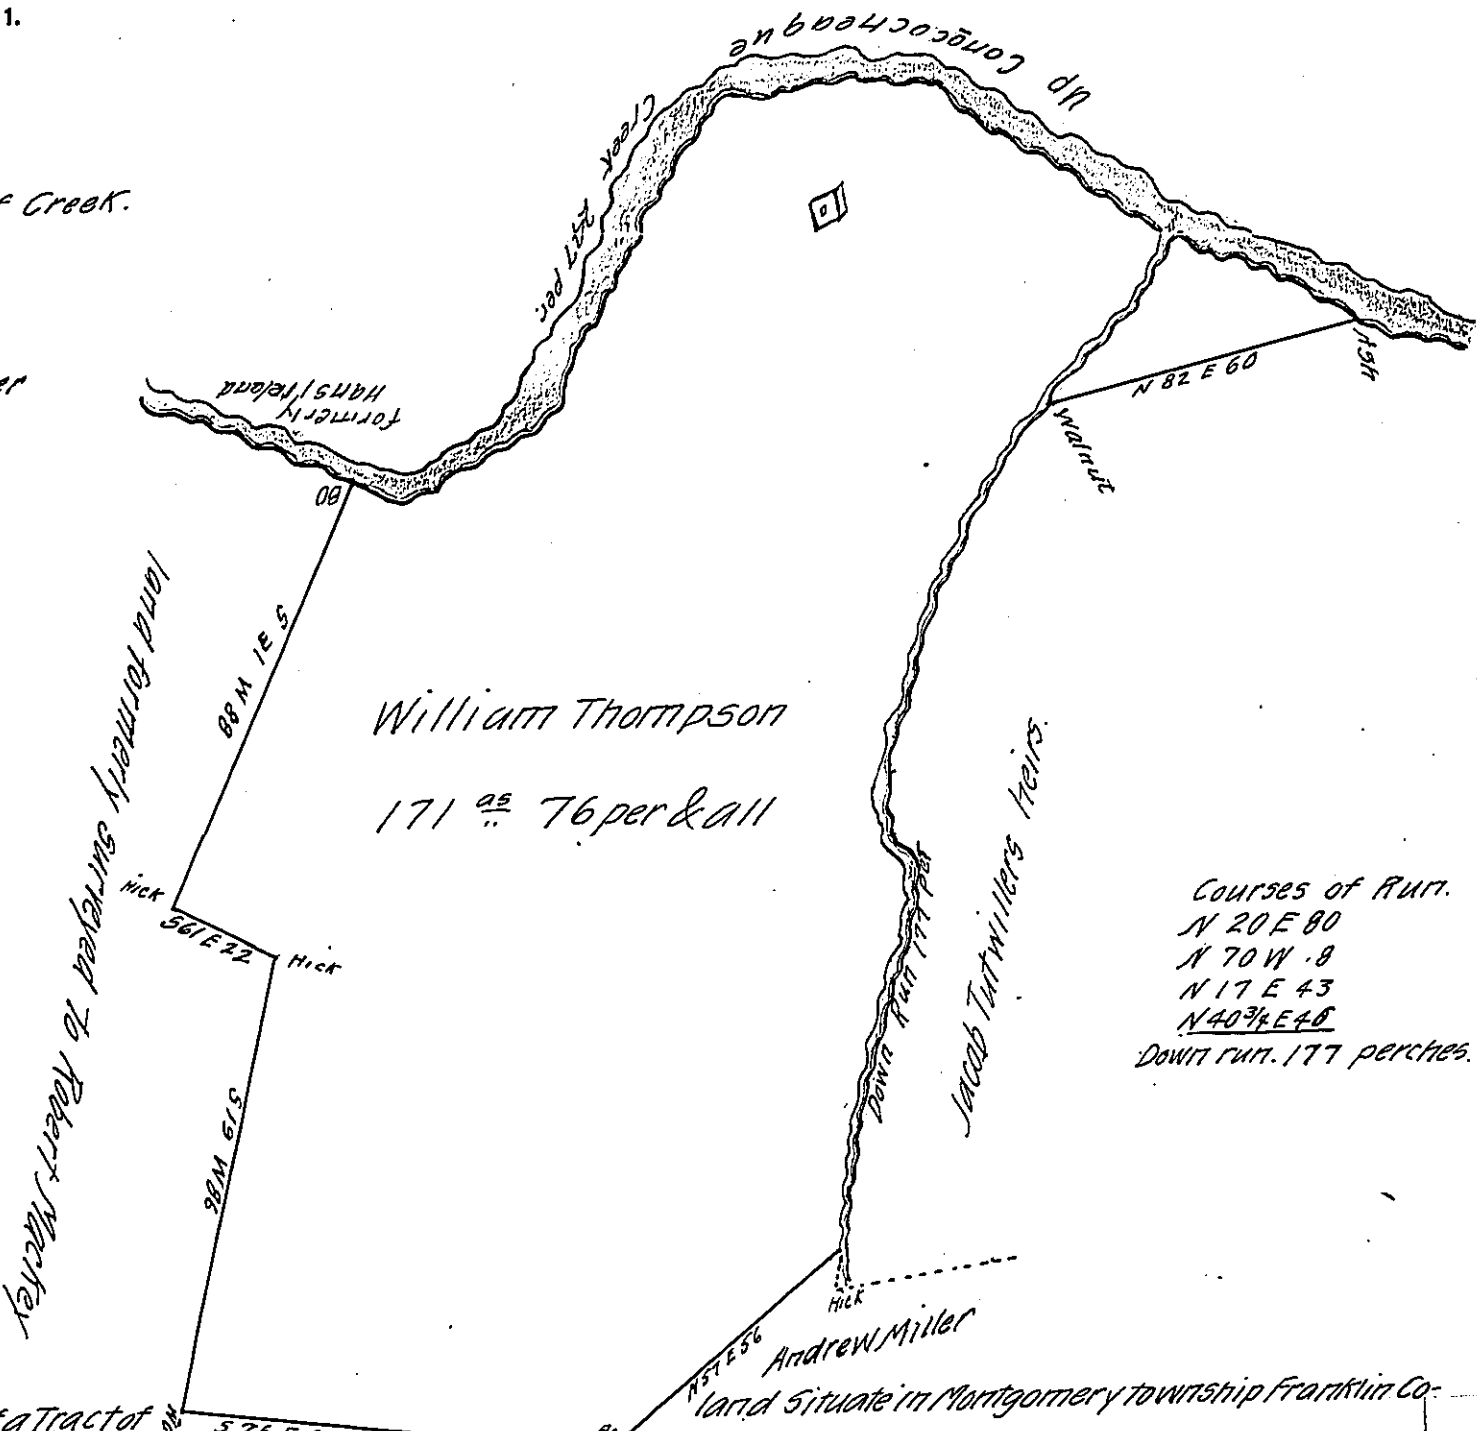

Courses of Run.
N 20 E 80
N 70 W .8
N 17 E 43
N 40 3/4 E 48
Down run. 177 perches.

Draft of a Tract of Land Situate in Montgomery township Franklin Co. Containing One Hundred & Seventy one Acres Seventy six perches & allowance of six per cent for roads. Located the 24th of September 1829 [on a Warrant Granted William Thompson for 50^{ac} of land at Tuscarora Cabin between David Kennedy & Hans Ireland at Conococheague dated the 14th of June 1740.] In pursuance of a contract with the Board of Property for carrying into effect the several acts of Assembly relating to proprietary rights &c.

To Jacob Spangler Esq. Sur Gen!

W. Rankin - not Pat.

William Hamilton }
W^m S. Davis } contractors

The land above described is the same as a Survey said to contain 174^{ac} 140 per & all which was surveyed on a Warrant Granted William Rankin dated the 10th of June 1762 the place marked E is said to be where Tuscarora Cabin stood. the whole of the tract was recognised as William Thompsons land in 1743.

David Martin & Daniel Miller owners & occupiers

Montgomery township

IN TESTIMONY that the above is a copy of the original remaining on file in the Department of Internal Affairs of Pennsylvania, made conformably to an Act of Assembly approved the 16th day of February, 1833, I have hereunto set my Hand and caused the Seal of said Department to be affixed at Harrisburg, this sixth day of March 1907

Isaac D. Brown
Secretary of Internal Affairs.