


FORM NO 1.

Pg. 253

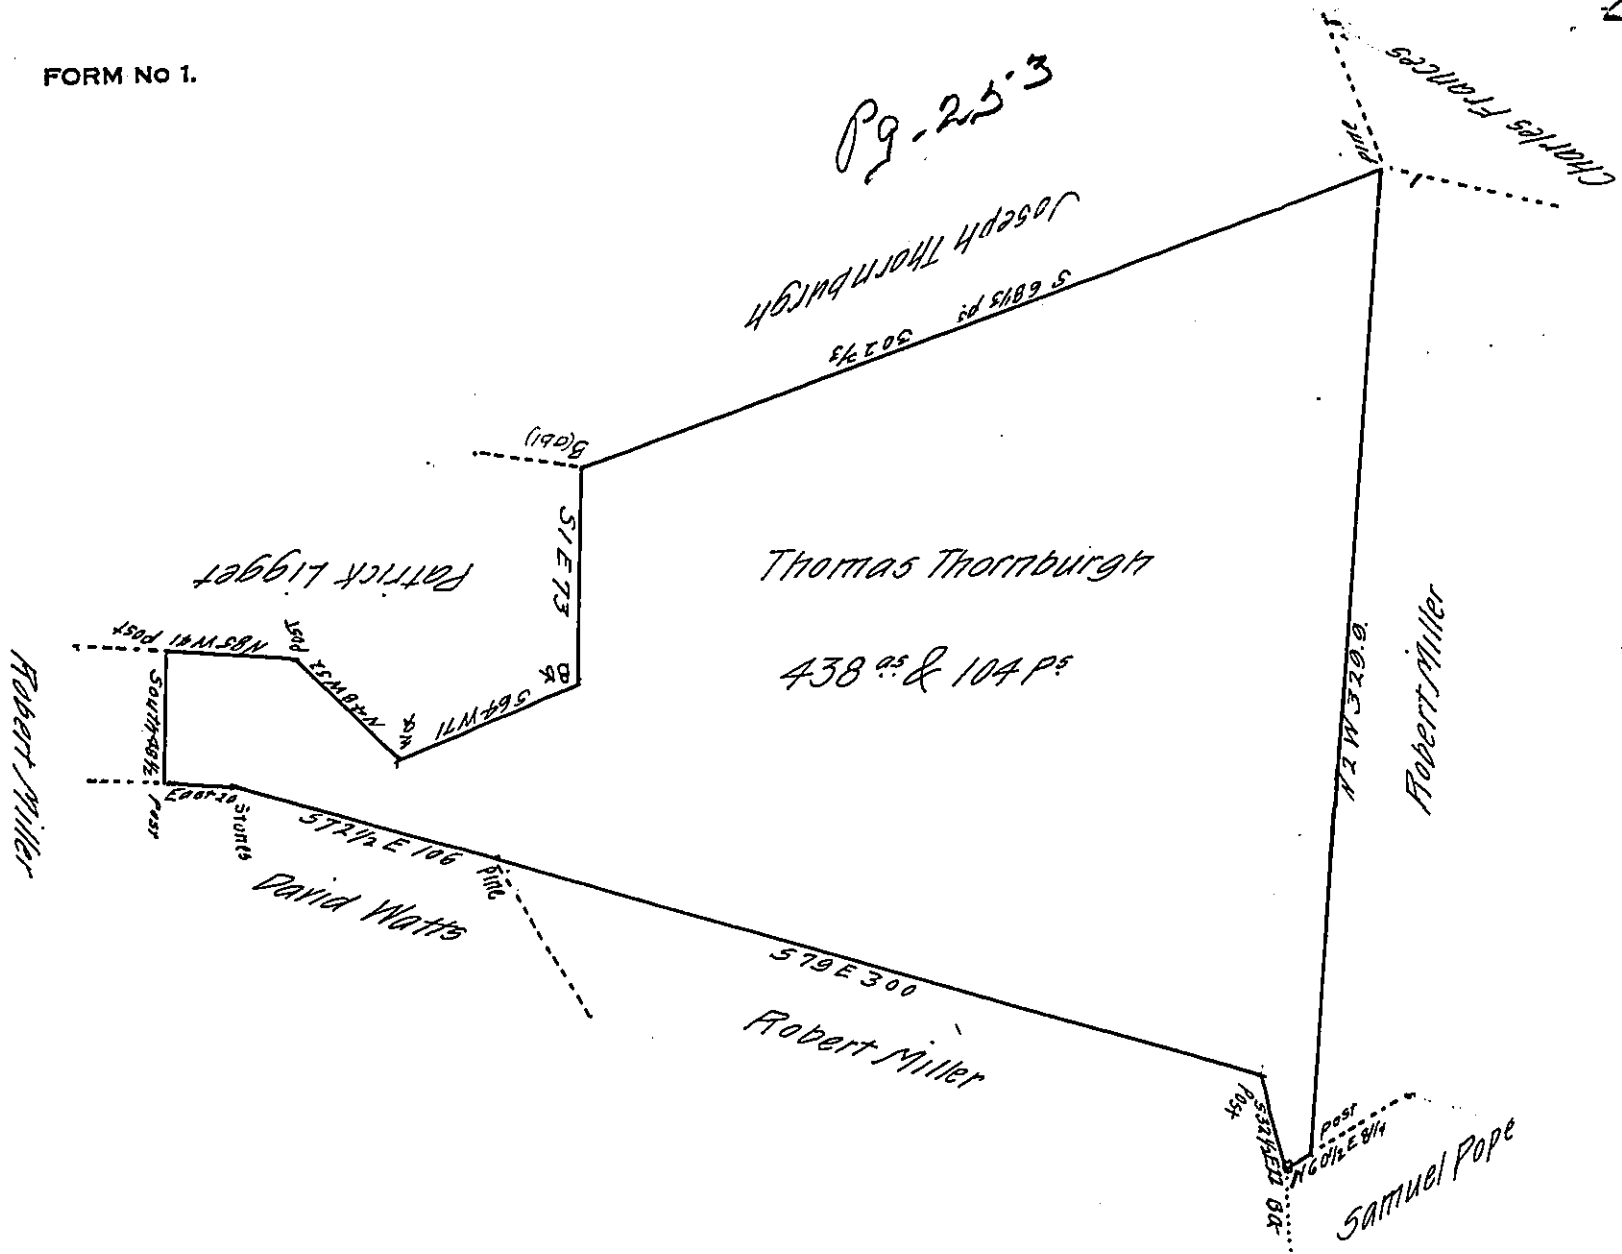

The Draught of a Tract of Land situate in Dickerson Township Cumberland County
 Containing four hundred and thirty eight Acres and one hundred & four perches and Allow-
 ance of Six per cent for roads &c. Surveyed March 19th 1786 in pursuance of a Warrant
 Granted to Thomas Thornburgh Dated September 23rd 1785

To Samuel Cochran Esquire
 Surveyor General of Pennsylvania

P^r Sam^l Lyon late D.S.

IN TESTIMONY that the above is a copy of the original remaining on file in
 the Department of Internal Affairs of Pennsylvania, made
 conformably to an Act of Assembly approved the 16th day of
 February, 1833, I have hereunto set my Hand and caused
 the Seal of said Department to be affixed at Harrisburg,
 this thirteenth day of March 1907

Edward P. Brown
 Secretary of Internal Affairs.