


James Lard.

FORM No. 1.

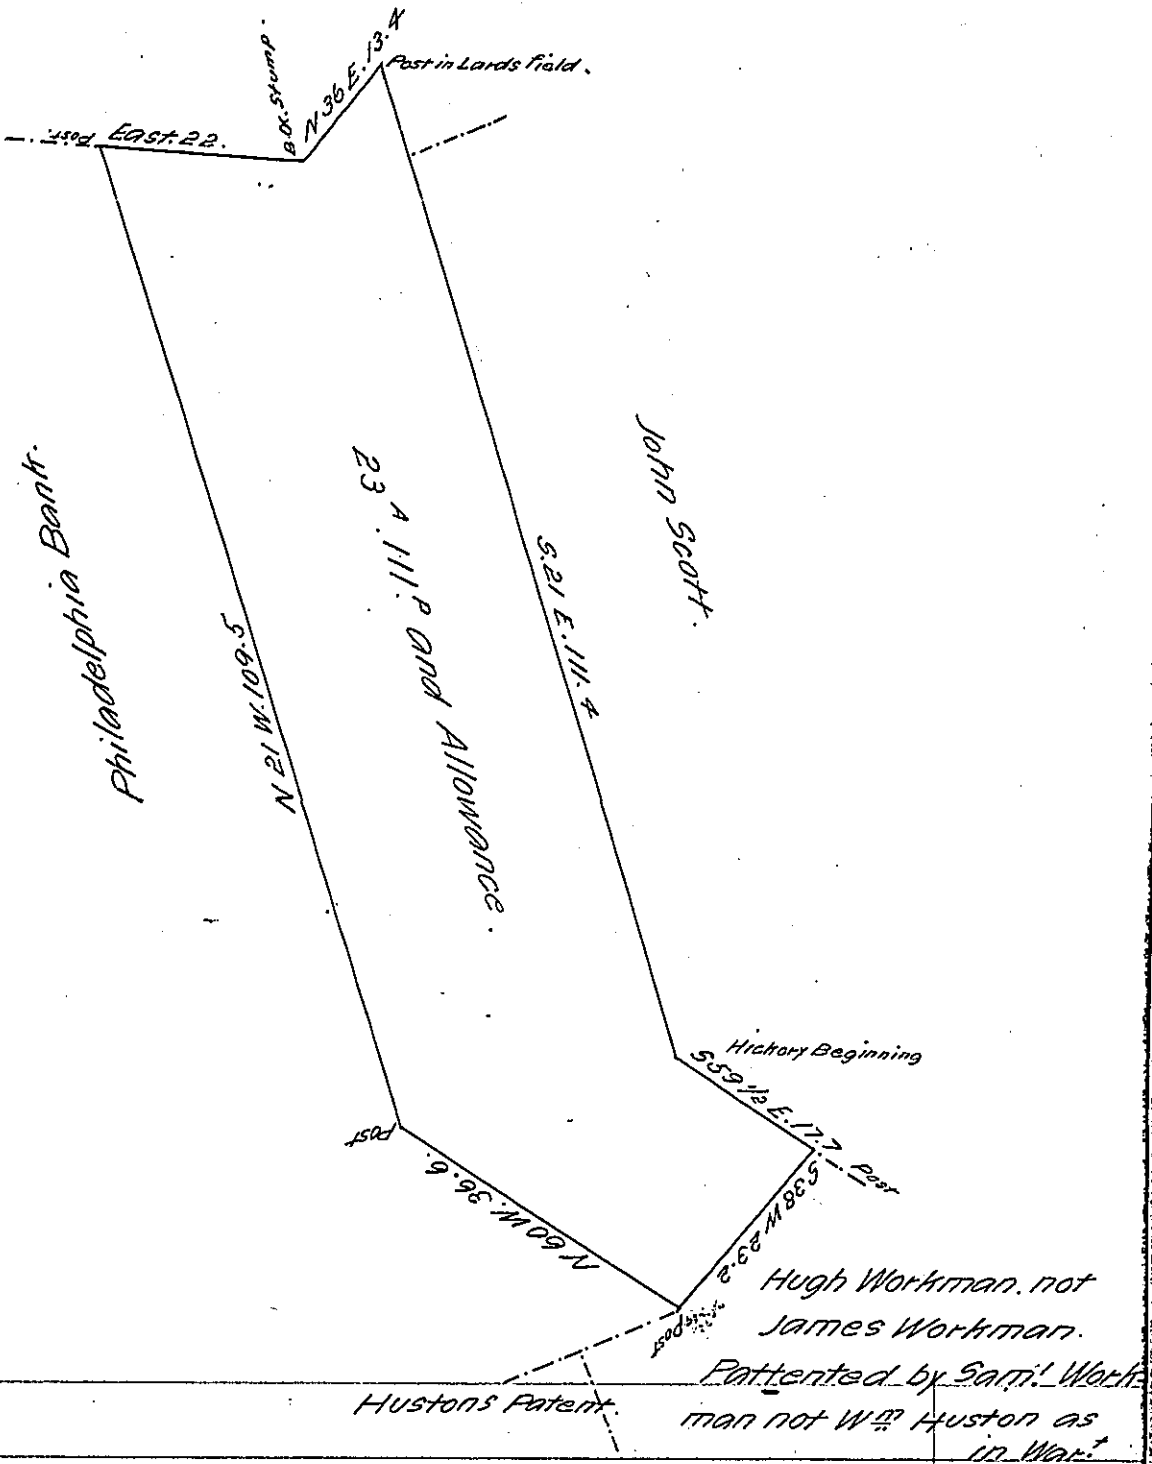

The above is a Draught of a Survey, made May 15th 1827, in pursuance of a Warrant granted to James P. Scott dated April 26th 1827 for two Acres of land but Contains twenty three Acres and 111 perches and Allowance of six per Cent for high ways. Situate in Strabane Township W.C. The above land appears to have been improved for about 24 years., The Agents for the Philadelphia Bank, Claim this land because James Ashbrook (whose land they now hold Patented by John Dod.) Cleared over the line and built a Cabin on it but when built or when abandoned I know not, there is grain now growing where it stood.

Stephen Woods, D.S.

IN TESTIMONY that the above is a copy of the original remaining on file in the Department of Internal Affairs of Pennsylvania, made conformably to an Act of Assembly approved the 16th day of February 1833, I have hereunto set my hand and caused the Seal of said Department to be affixed at Harrisburg, this Tenth day of January 1907

*Isaac P. Brown*  
Secretary of Internal Affairs.