


C 138-109
William Lane.

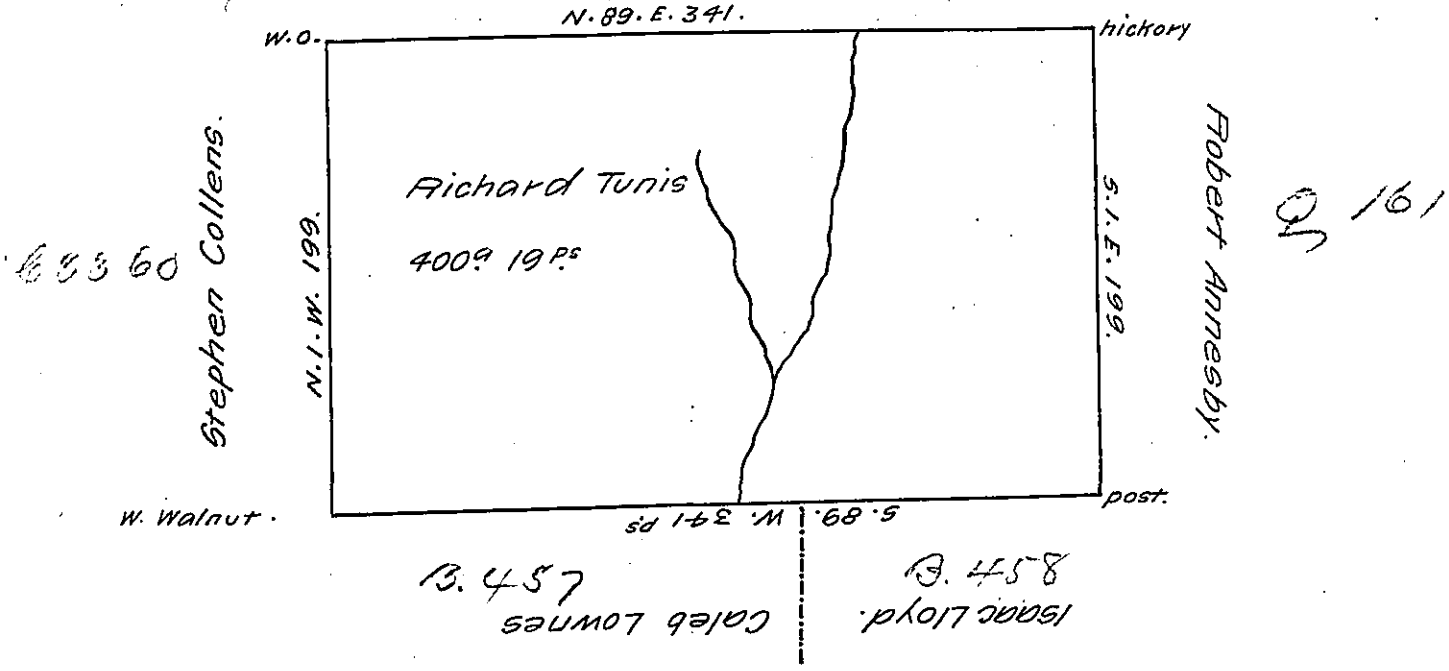

A Draught of a tract of Land Situate on the waters of hovers Run
 surveyed December 17th day 1794 Containing 400 Acres & 19 perch—
 With the allowance of Six per Cent & C. in pursuance of a warrant
 Granted Richard Tunis April 14th day 1794. Green-township.

Jn^o Hoge. D.S.

To Daniel Brodhead. Esq. S.G.

IN TESTIMONY that the above is a copy of the original remaining on file in
 the Department of Internal Affairs of Pennsylvania, made
 conformably to an Act of Assembly approved the 16th day of
 February, 1833, I have hereunto set my Hand and caused
 the Seal of said Department to be affixed at Harrisburg,
 this nineteenth day of March 1907.

Isaac R. Brown
 Secretary of Internal Affairs.