


FORM NO. 1.

FREDERICK ORBURN

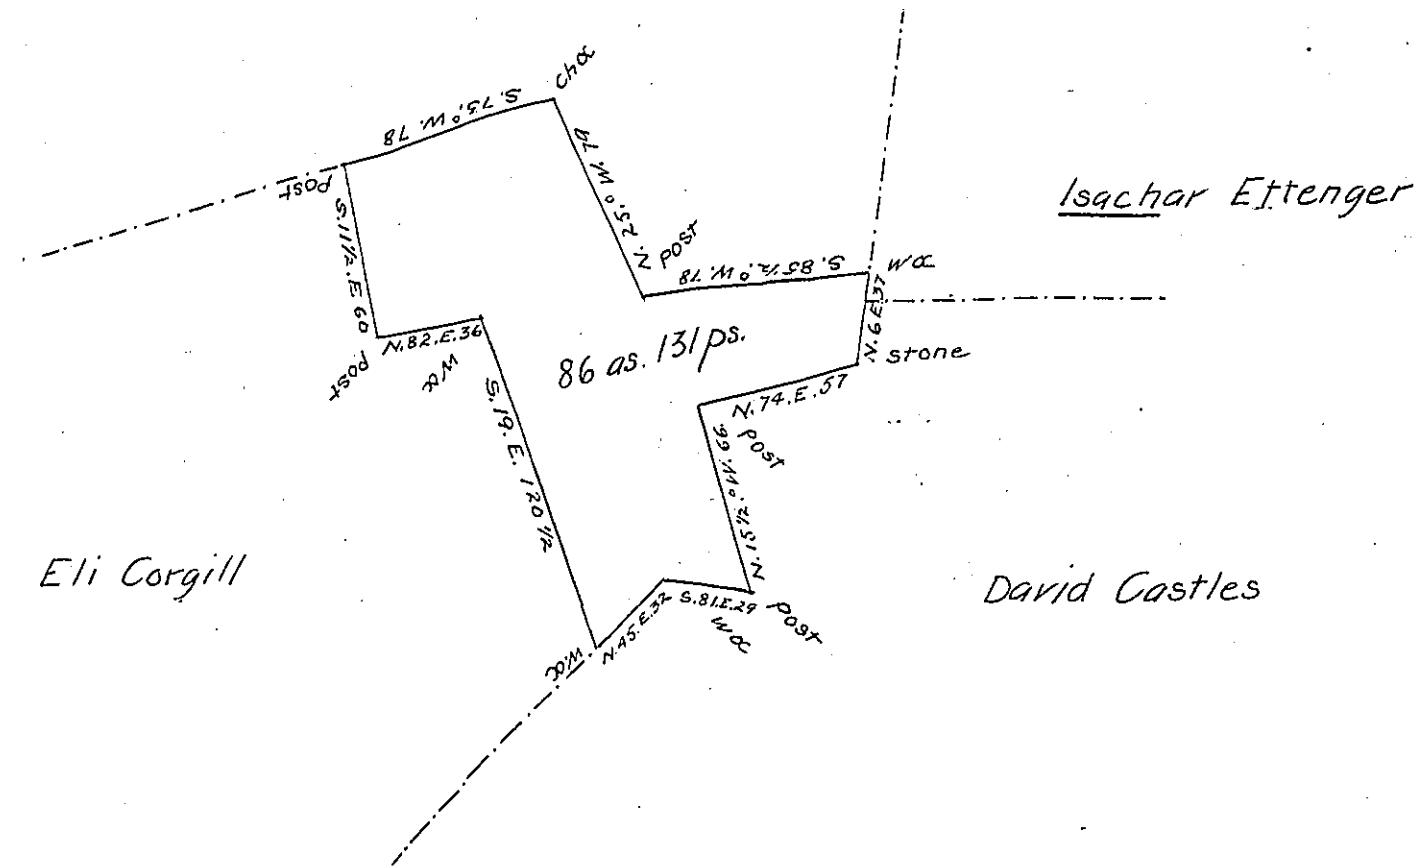

Eli Corgill

Isachar Ettenger

David Castles

Draught of eighty six Acres and one hundred and thirty one perches of Land with six pr cent for roads &c situate in Greenwood Township Juniata County surveyed May the 21st A.D. 1851 in pursuance of a warrant Granted to Samuel Stroub dated May the 20th 1851

Conrad Markle } C.S.

To J. Porter Brawley Esq.
Surveyor General of Penn.

The above is improved for opwards of sixty five years

C.M.

IN TESTIMONY that the above is a copy of the original remaining on file in the Department of Internal Affairs of Pennsylvania, made conformably to an Act of Assembly approved the 16th day of February 1833, I have hereunto set my hand and caused the Seal of said Department to be affixed at Harrisburg, this twelfth day of January 1907

A. A. N. P.
Secretary of Internal Affairs.