


FORM NO. 1.

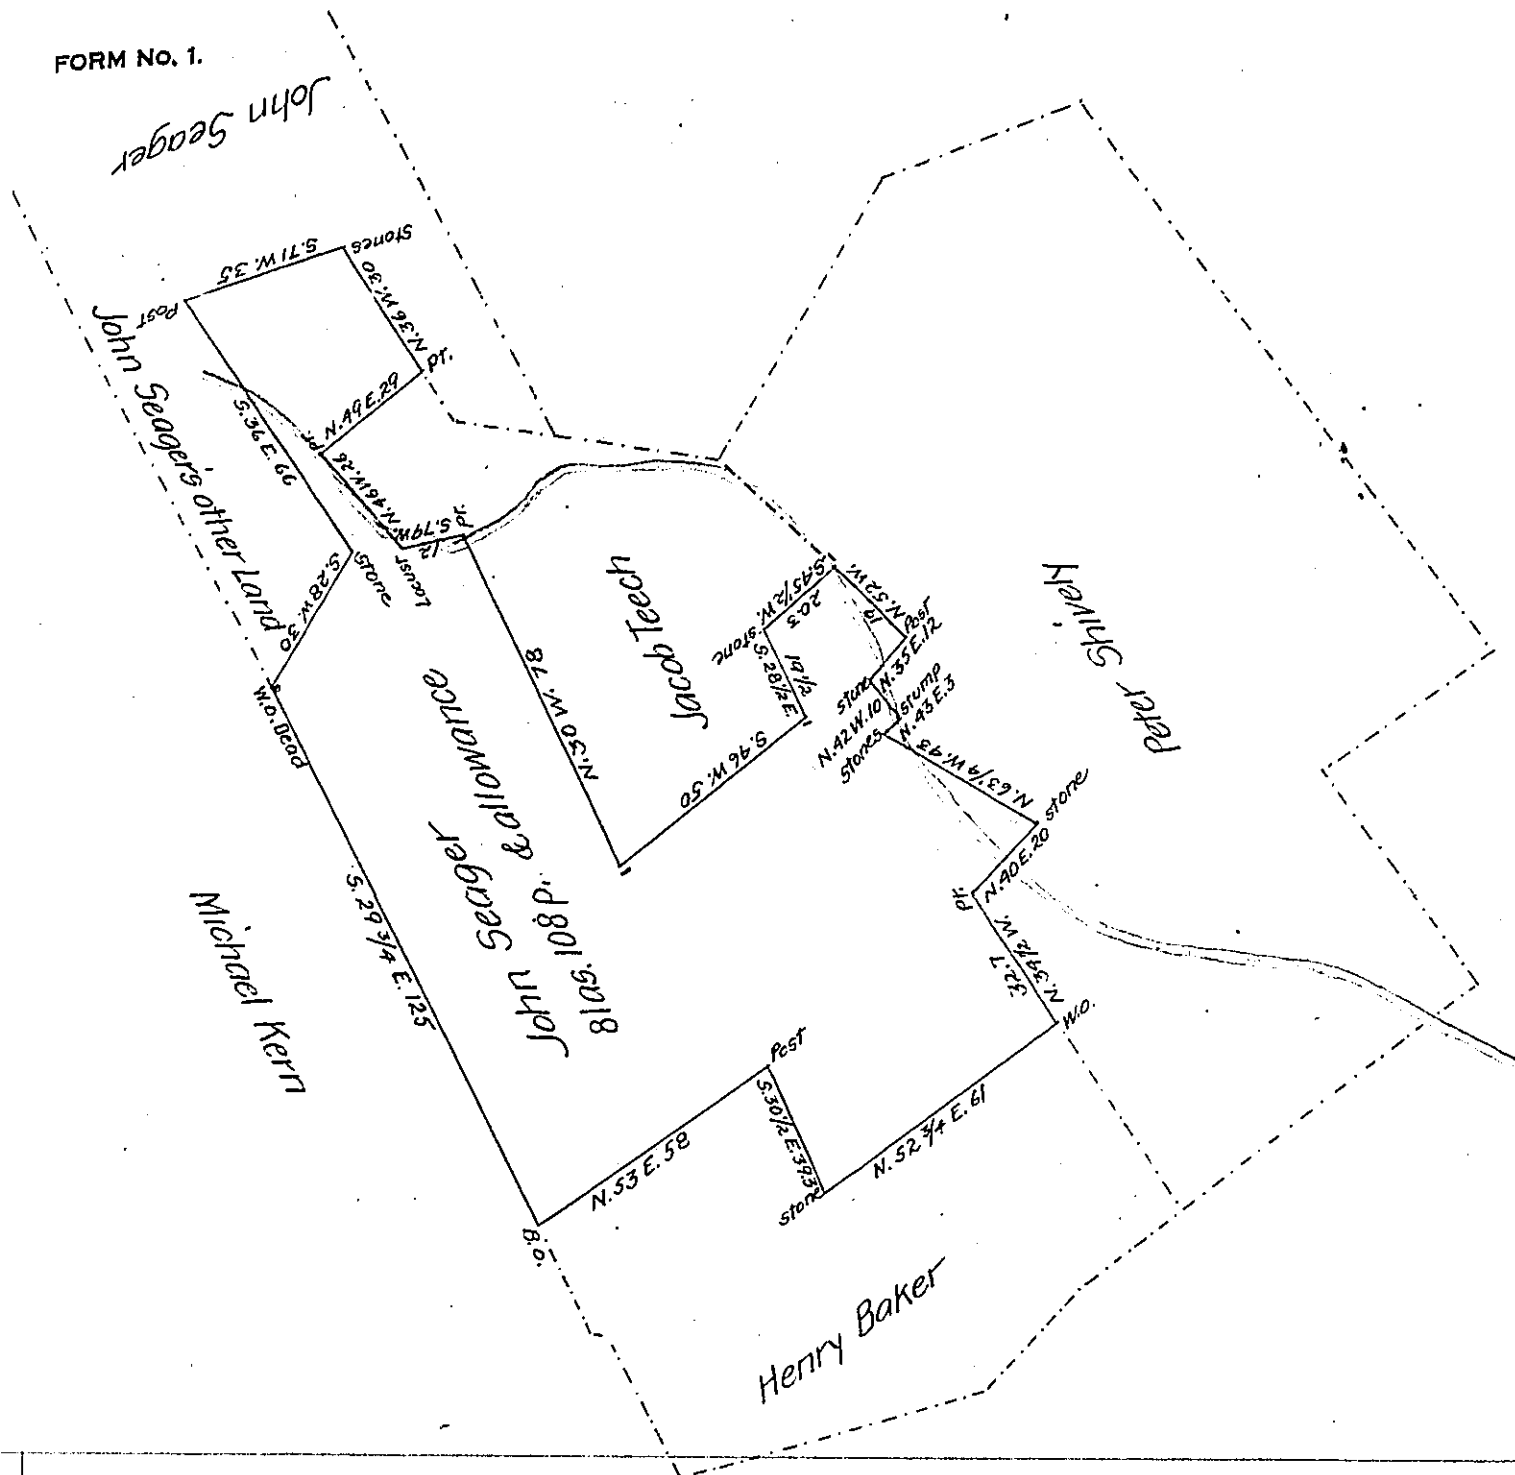

Situate in Tyboine Township Perry County and Contains Eighty one acres
 one Hundred and eight perches & allowance of Six per Cent for roads &c. part of
 268 as 198 pr. & allowance Originally Surveyed On an Order dated September 9th.
 1766 No. 1173 And now April 18th. 1828 Surveyed as above for John Seager the
 Owner to patent.

pr Wm. Wilson D.S.

Gabriel Hiester Esqr. S.G.

IN TESTIMONY that the above is a copy of the original remaining on file in
 the Department of Internal Affairs of Pennsylvania, made
 conformably to an Act of Assembly approved the 16th day of
 February 1833, I have hereunto set my hand and caused
 the Seal of said Department to be affixed at Harrisburg,
 this seventh day of March 1907

Isaac D. Brown
 Secretary of Internal Affairs.