


FORM NO. 1.

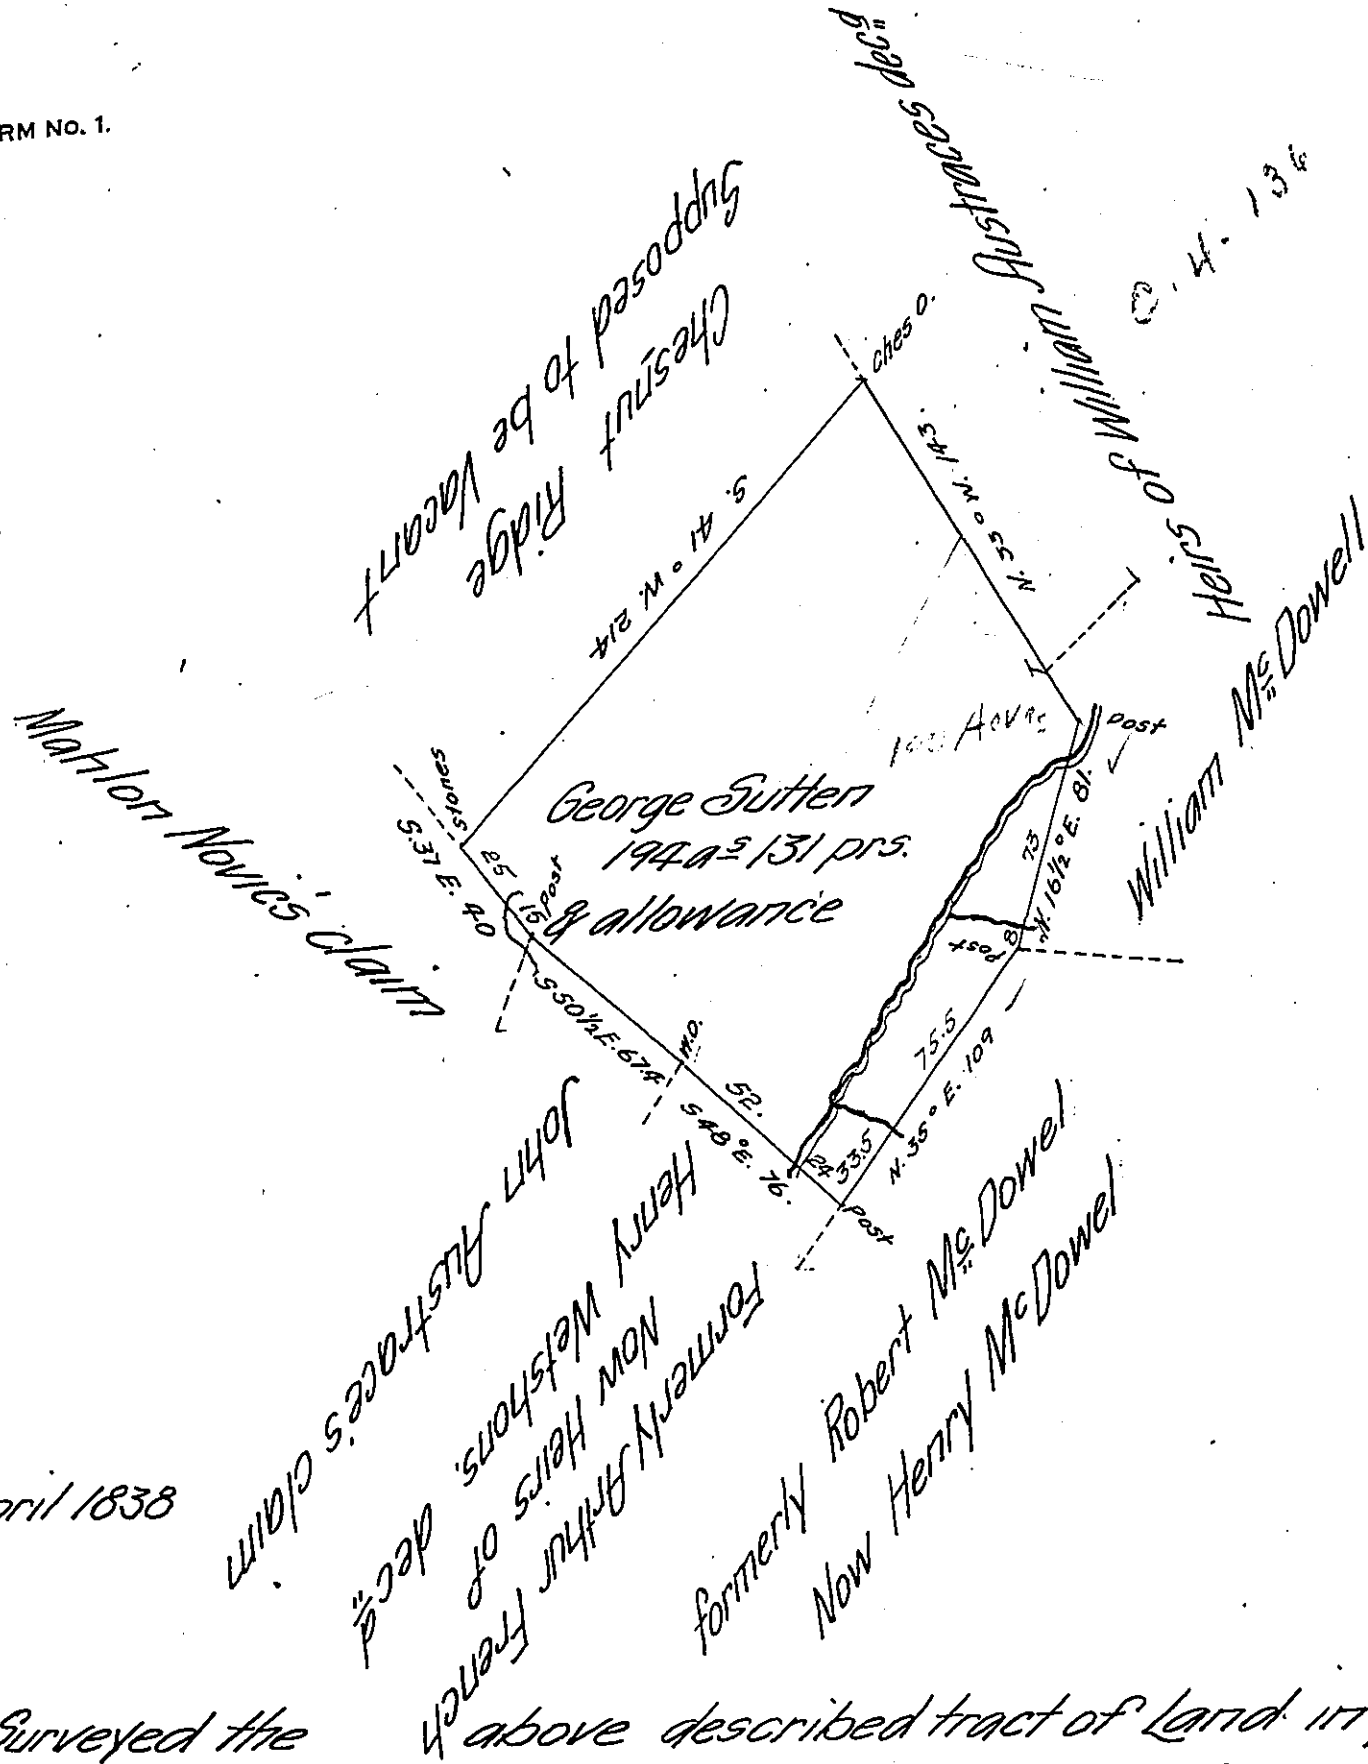

12<sup>th</sup> April 1838

Surveyed the above described tract of Land in pursuance of a Warrant granted to George Sutton dated 30<sup>th</sup> August 1785 Situate on the Waters of Coal pit run formerly in Fairfield township now <sup>(to be)</sup> onier township in the county of Westmoreland, Containing one hundred ninety four acres, one hundred & thirty-one perches & allowance &c.

John Gay D.S.

To John Taylor Esq:  
Surveyor General of Penna

IN TESTIMONY that the above is a copy of the original remaining on file in the Department of Internal Affairs of Pennsylvania, made conformably to an Act of Assembly approved the 16th day of February 1833, I have hereunto set my hand and caused the Seal of said Department to be affixed at Harrisburg, this twenty-fifth day of February 1907

*Loac D Brown*  
Secretary of Internal Affairs