


FORM NO 1.

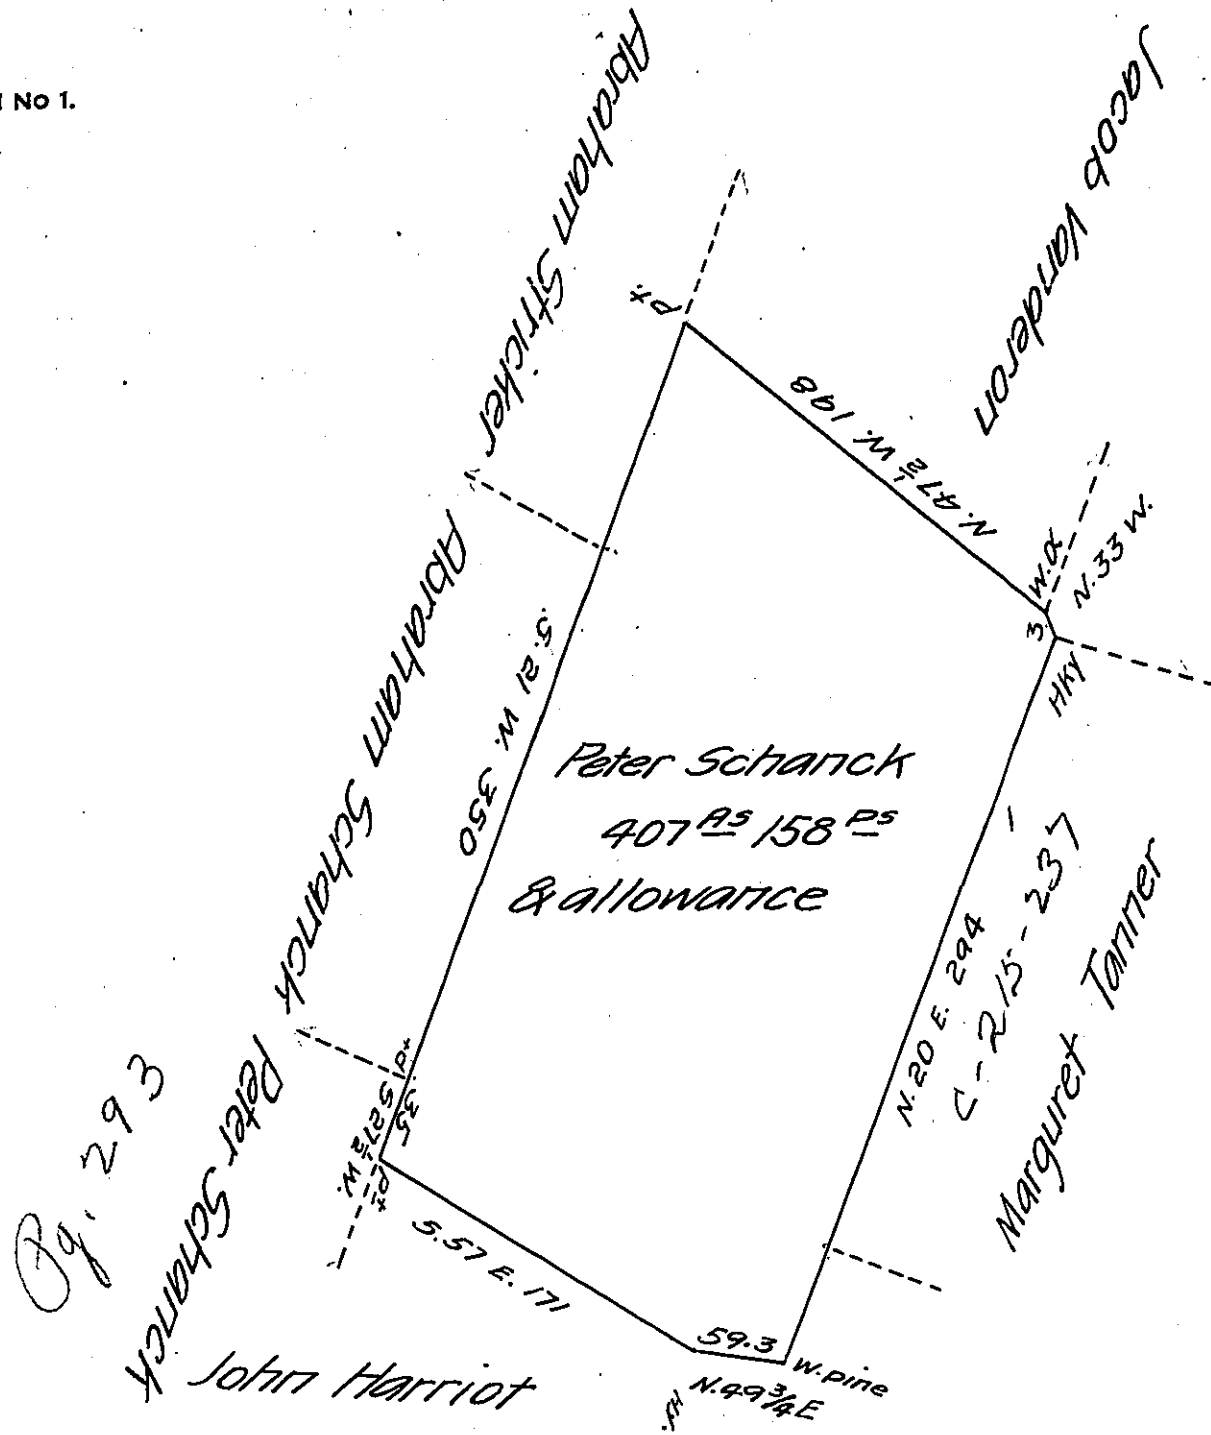

Situate on Clear Ridge in Union Township Huntingdon County Containing four hundred & seven Acres 158 perches & allowance of Six per cent First Surveyed in the fall of 1794 & resurveyed agreeable to the Old Lines found on the ground the 17th day of March 1830 in pursuance of a Warrant Granted to Peter Schanck Dated the 1st day of Sept^r 1794 Examined & approved Sept^r 1st 1830

To Jacob Spangler Esq^r }
 Surveyor General }

Per W^m Reed D.S.

IN TESTIMONY that the above is a copy of the original remaining on file in the Department of Internal Affairs of Pennsylvania, made conformably to an Act of Assembly approved the 16th day of February, 1833, I have hereunto set my Hand and caused the Seal of said Department to be affixed at Harrisburg, this twentieth day of March 1907

Leah A. Brown
 Secretary of Internal Affairs.