


Pg. 280

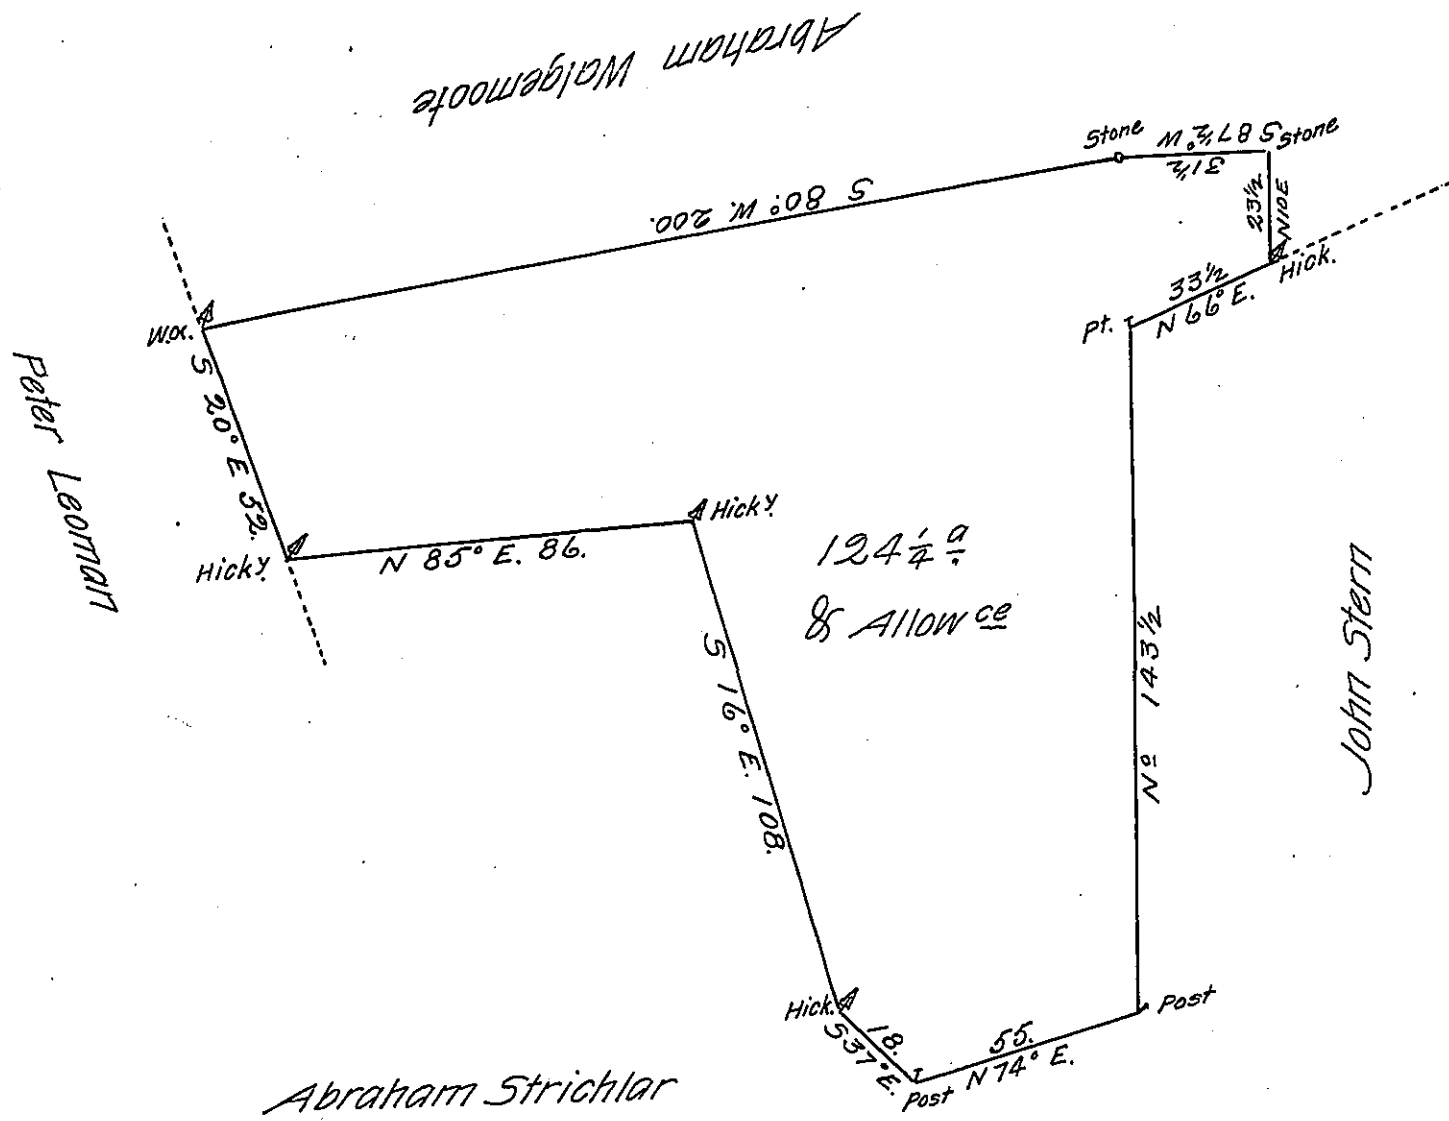

Survey'd to Abraham Walgemoote on the 5<sup>th</sup> July 1766. the above dis-  
 cribed tract of One Hundred Twenty four Acres & a Quarter & the Usual  
 Allowance of Six Pct Situate in Mountjoy Town P. Lancaster County by  
 Application of the 20<sup>th</sup> January 1766. N<sup>o</sup> 1311.

By Bartrem Galbraith D.S.

To Jn<sup>o</sup> Lukens Esq. S.G.

X

IN TESTIMONY that the above is a copy of the original remaining on file in  
 the Department of Internal Affairs of Pennsylvania, made  
 conformably to an Act of Assembly approved the 16th day of  
 February 1833, I have hereunto set my hand and caused  
 the Seal of said Department to be affixed at Harrisburg,  
 this twentysixth day of April 1907.

*George R. Brown*  
 Secretary of Internal Affairs.