


FORM NO 1.

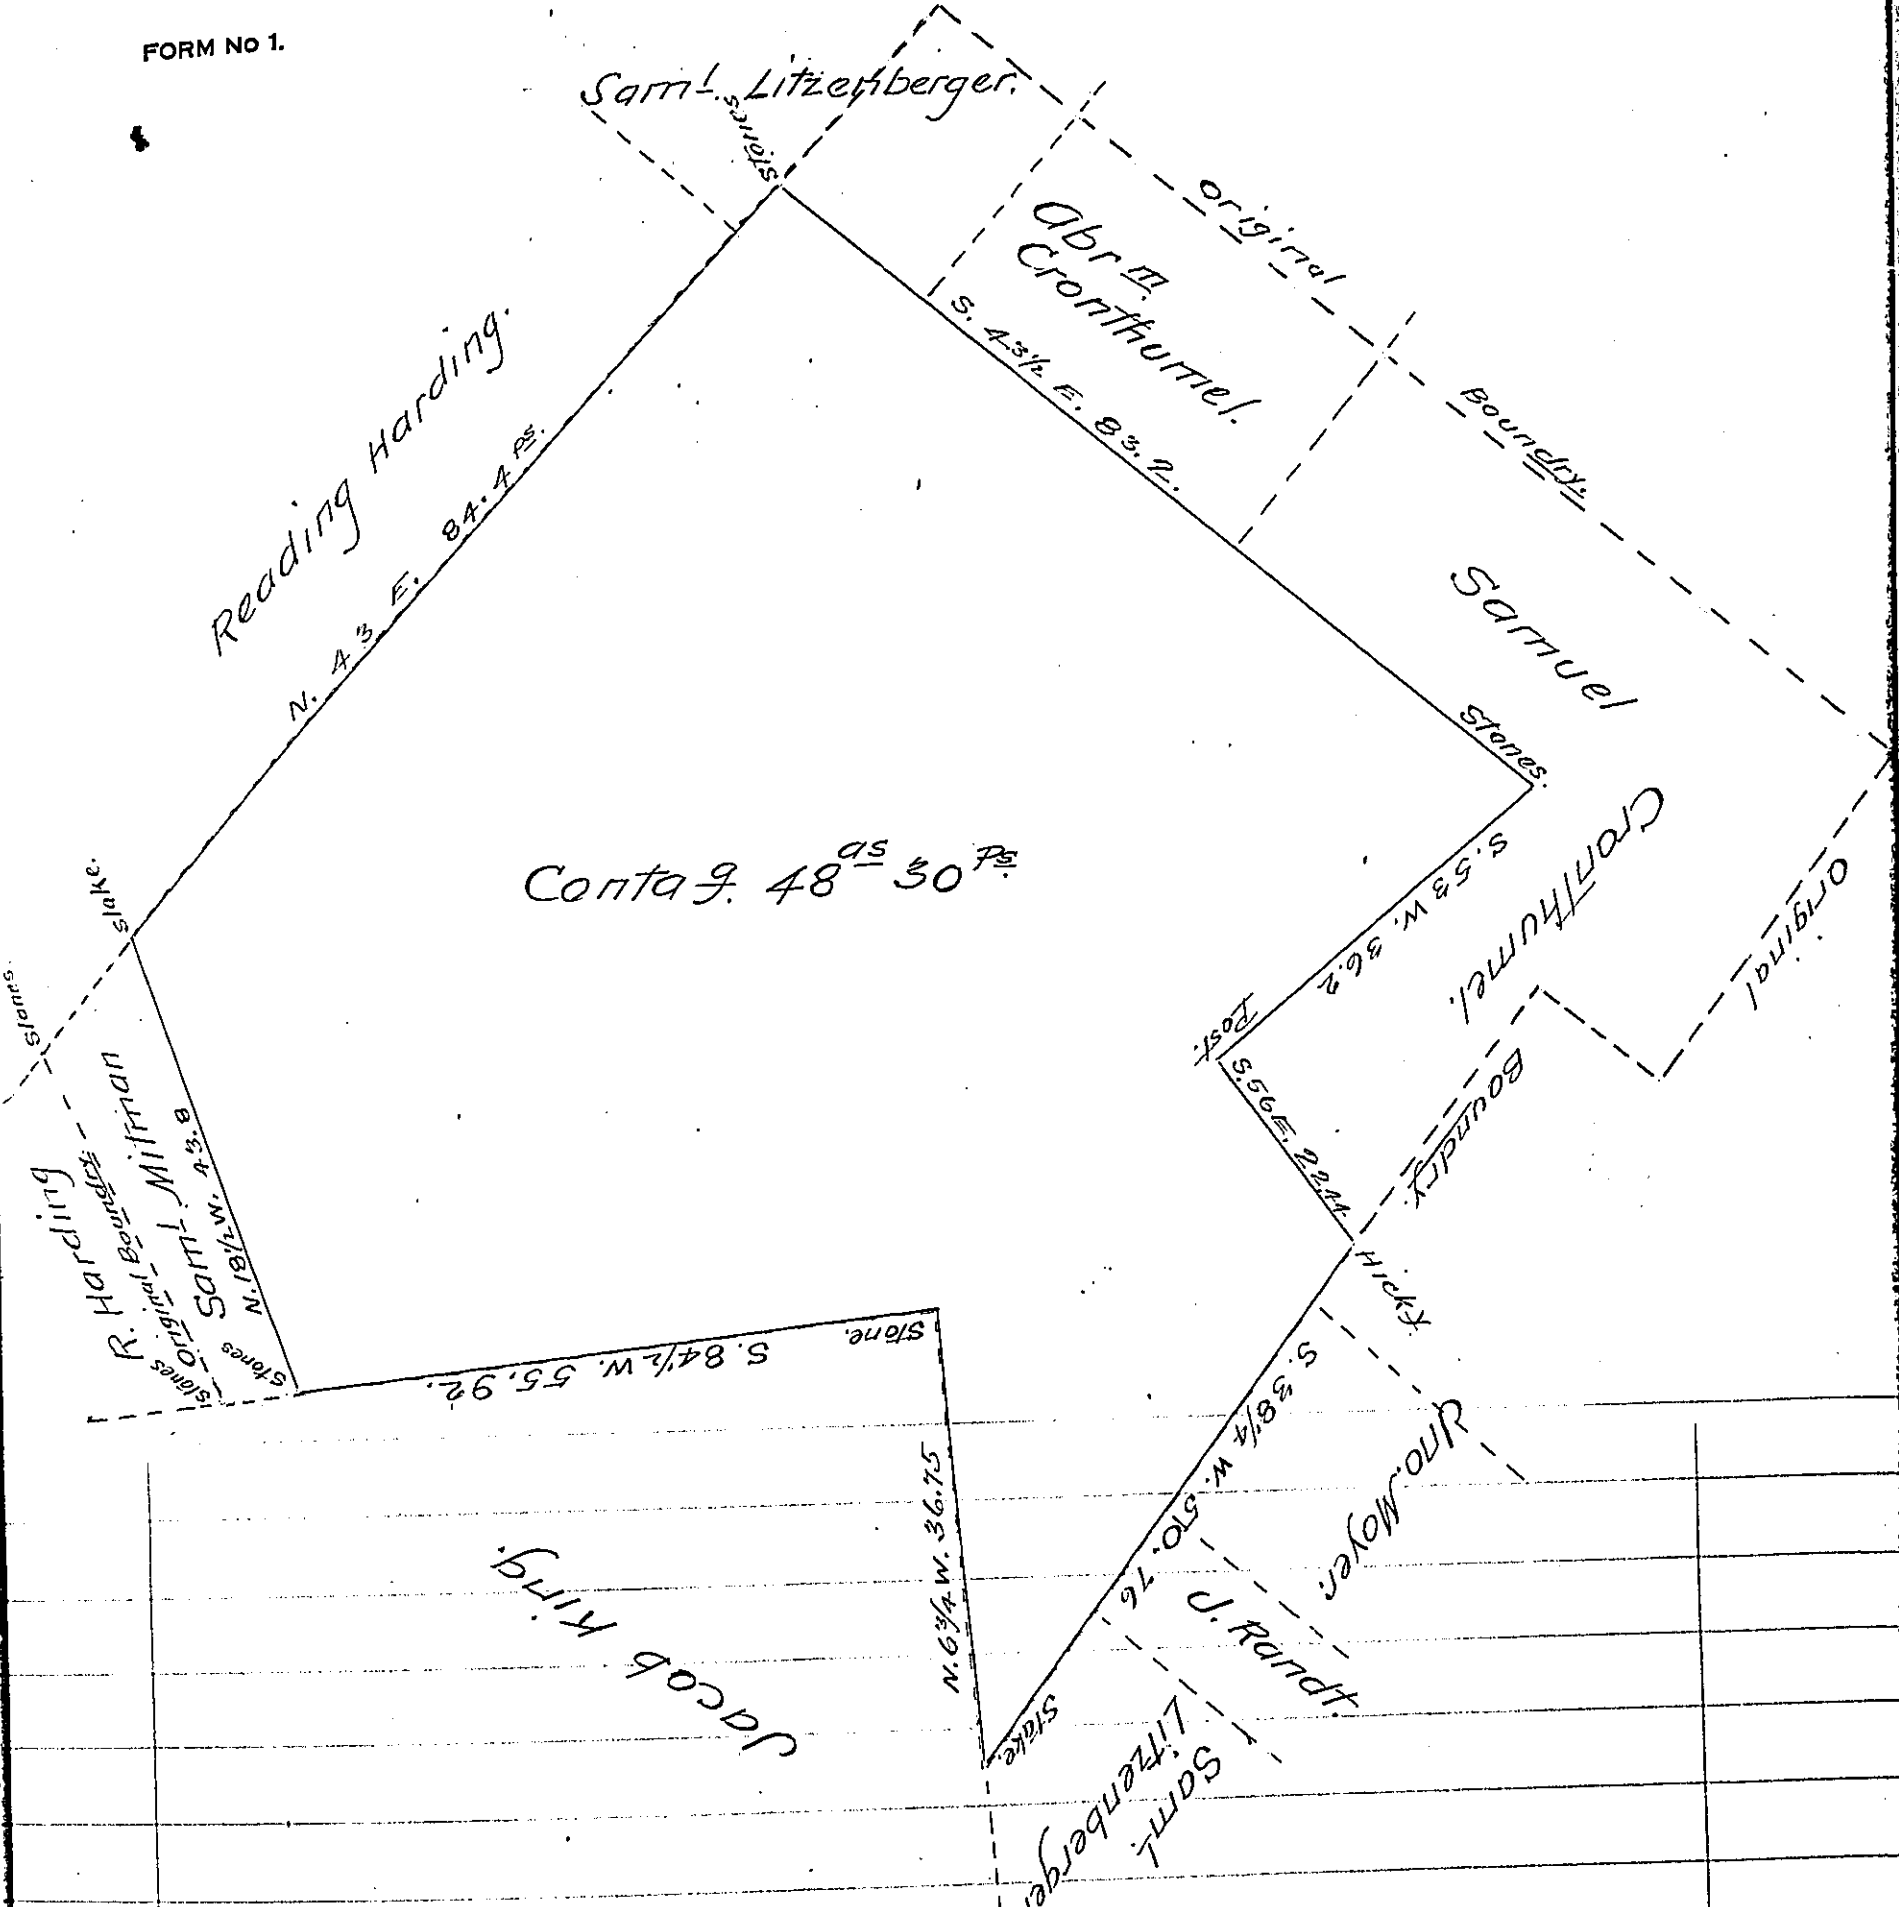

Containing 48<sup>as</sup> 30<sup>ps</sup>

Draft of a tract of Land Situated in Haycock Township  
 County of Bucks Containing 48<sup>as</sup> & 30<sup>ps</sup> Surveyed for John Randt Nov.  
 30<sup>th</sup> 1869 being part of a larger tract of 76<sup>as</sup> & 87<sup>ps</sup> & allowance Orig-  
 inally surveyed in pursuance of a warrant granted to Simon  
 Schrier, dated 30<sup>th</sup> March A. D. 1753.

To J. M. Campbell  
 Surveyor General.

Thos. MacReynolds  
 County Surveyor.

IN TESTIMONY that the above is a copy of the original remaining on file in  
 the Department of Internal Affairs of Pennsylvania, made  
 conformably to an Act of Assembly approved the 16th day of  
 February, 1833, I have hereunto set my Hand and caused  
 the Seal of said Department to be affixed at Harrisburg,  
 this thirty first day of January 1907.

*Loce B. Brown*  
 Secretary of Internal Affairs.