


FORM No. 1.

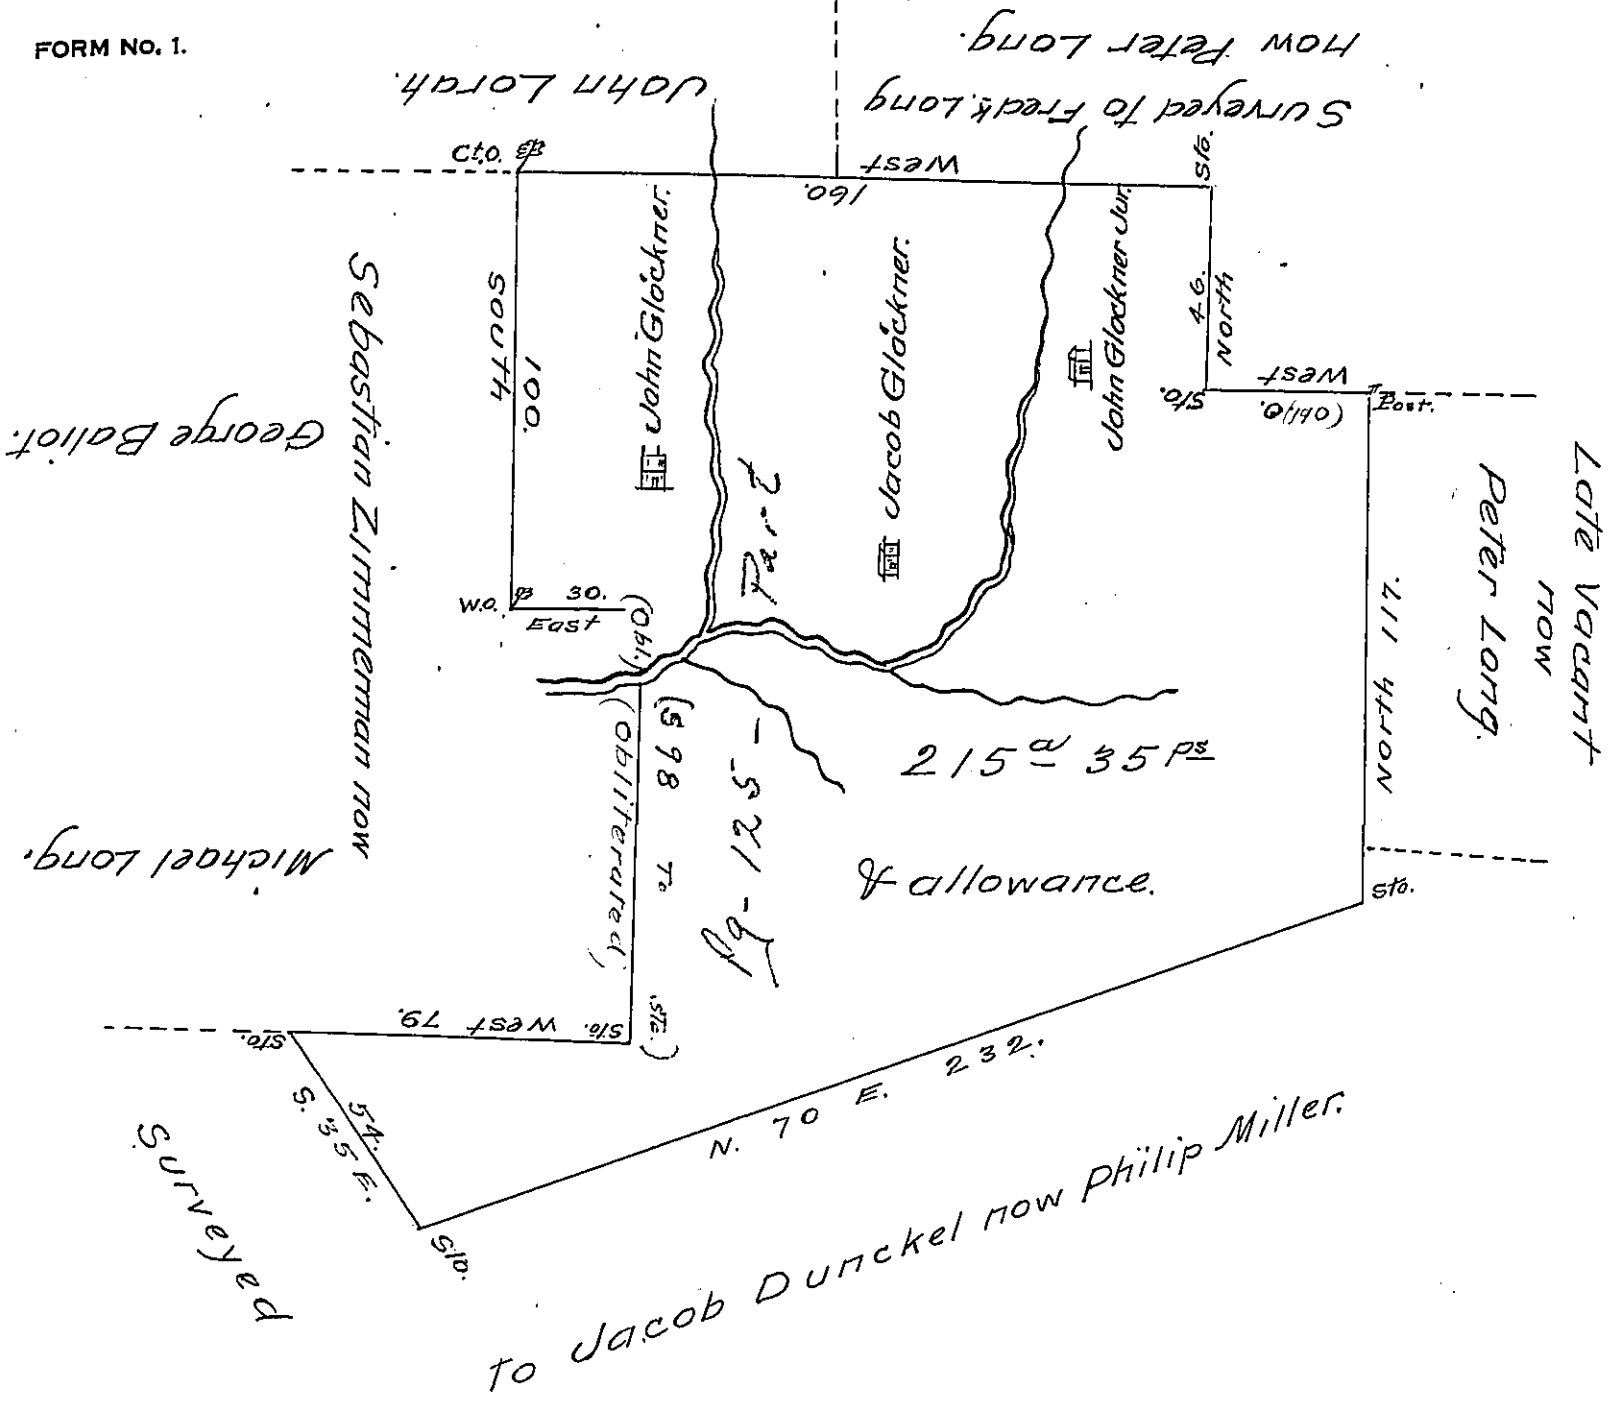

SITUATE in Brunswieg Township Schuylkill County surveyed unto the heirs and relations of Andrew Glöckner decd. on the 23^d. of November A. D. 1821 in pursuance of a Warrant granted to Michael Stein dated the 11th of April A. D. 1785 By
 To Samuel Cochran Esq. }
 Surveyor Genl. of Pensya } Jn. Dreher Depy. S.

On the above tract of land are three several improvements made and are continued as resident settlements, one by John Klockner - (or Glöckner) one by Andrew Glöckner now decd & continued by his son Jacob Glöckner, and one by John Glöckner Jun. all under the above recited warrant, the several improvements & settlements are made as laid down above. Jn. Dreher D. S.

IN TESTIMONY that the above is a copy of the original remaining on file in the Department of Internal Affairs of Pennsylvania, made conformably to an Act of Assembly approved the 16th day of February 1833, I have hereunto set my hand and caused the Seal of said Department to be affixed at Harrisburg, this twenty eighth day of February 1907.

Seaton Brown
 Secretary of Internal Affairs.