


FORM No. 1.

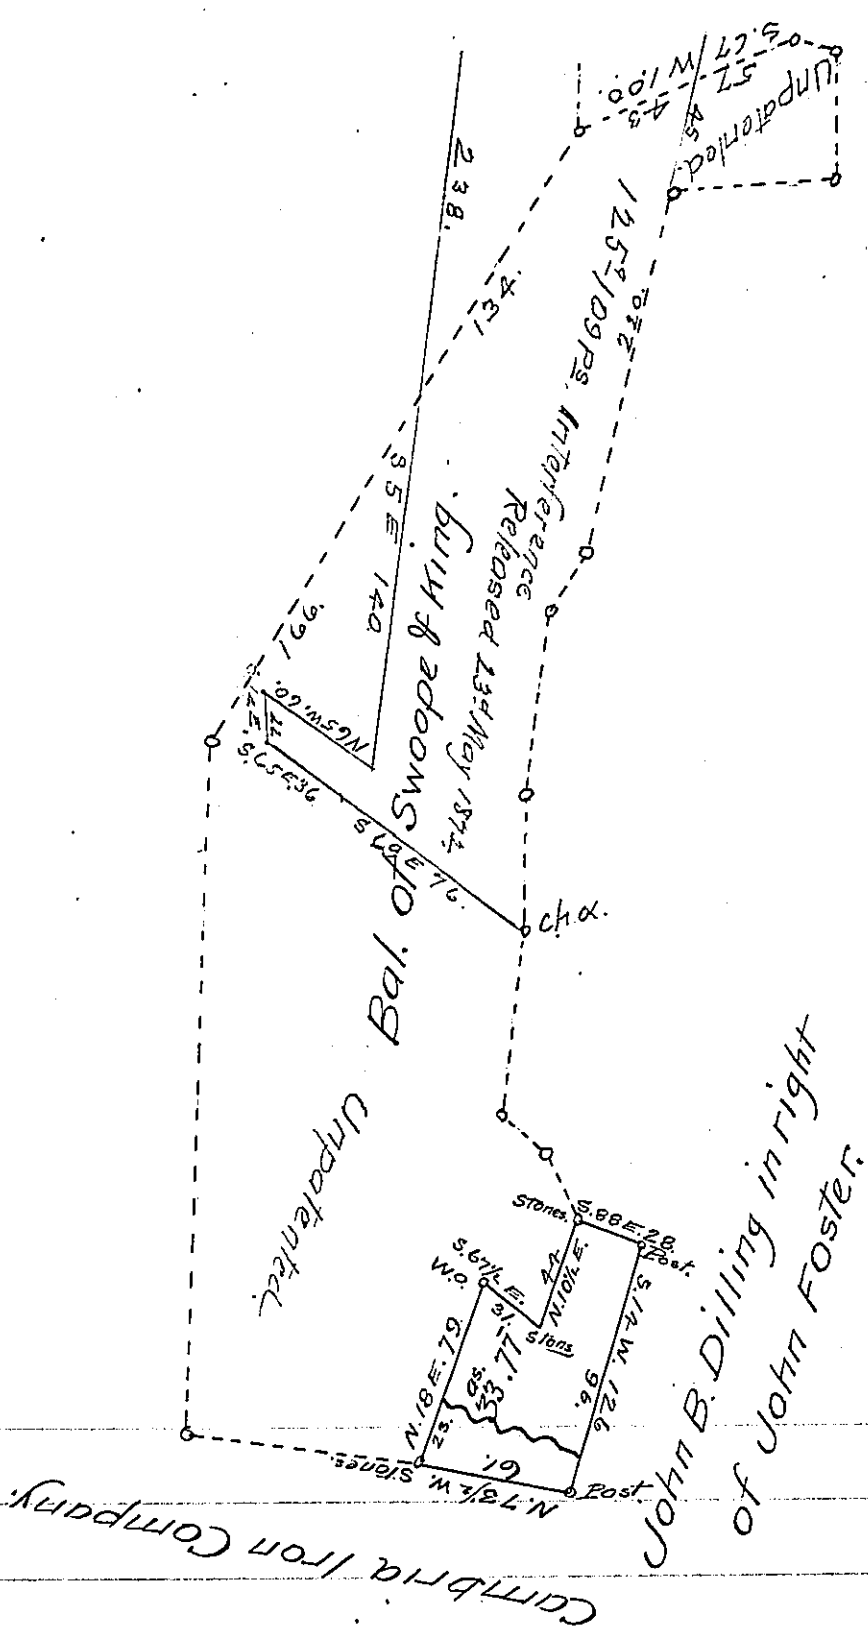

Situate in <sup>Liberty</sup> ~~Hopewell~~ township Bedford County Contain-  
 ing 33 acres 77 perches, and the usual allowance of six per  
 cent for Roads &c. Surveyed 21<sup>st</sup> April 1870 for John B.  
 Dilling Sam<sup>l</sup>. Bollinger & John Zook Being a part-  
 of a larger Tract of land Containing 400<sup>ac</sup> Originally-  
 Surveyed on Warrant to Swoope & King dated 5<sup>th</sup> Mar.  
 1836.

To J. M. Campbell Esqr. }  
 S. G. }

Sam<sup>l</sup>. Ketterman  
 C.S.

IN TESTIMONY that the above is a copy of the original remaining on file in  
 the Department of Internal Affairs of Pennsylvania, made  
 conformably to an Act of Assembly approved the 16th day of  
 February 1833, I have hereunto set my hand and caused  
 the Seal of said Department to be affixed at Harrisburg,  
 this Twenty eighth day of February 1907.

*Isaac N. Brown*  
 Secretary of Internal Affairs.