


Benjamin Snyder's

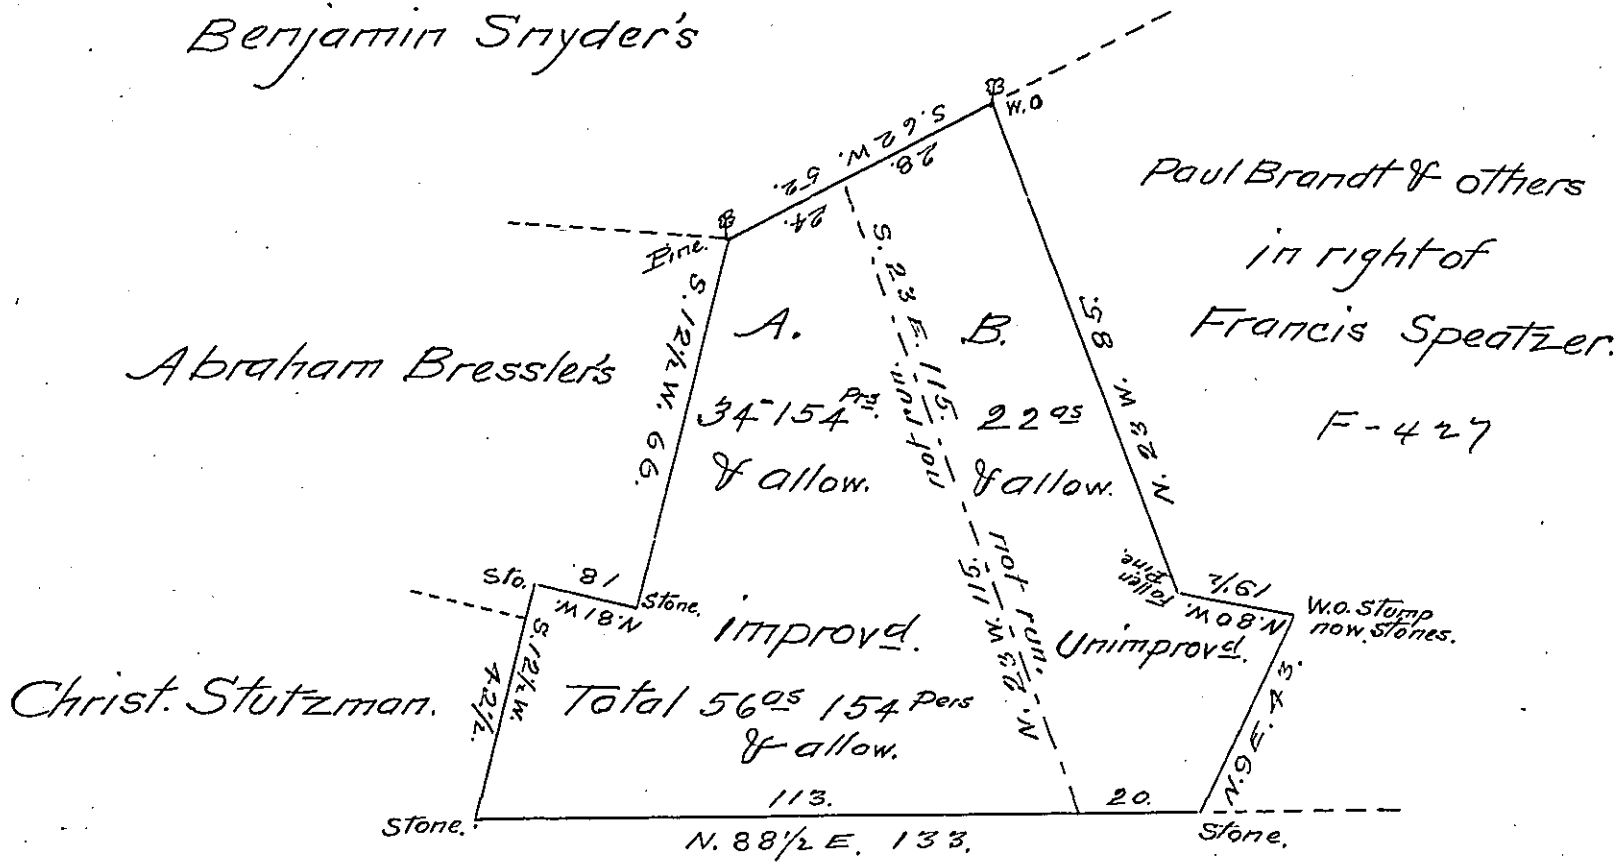

William A. Stutzman's other land.  
S-203

The above described tract of land situate in Hegins township Schuylkill County, as the black lines represents. Containing Fifty six acres, and one hundred and fifty four perches & the usual allow. &c. Now I make return of the same to wit: That part marked A. Containing 34<sup>1/4</sup> 154 pers. of land & allow. &c. Surveyed the 12<sup>th</sup> day of February 1858 on Wart da. the 4<sup>th</sup> day of February 1858 Granted to W<sup>m</sup> A. Stutzman, and that part marked (B.) Containing Twenty two acres of land & allow. &c. was surveyed to said William A. Stutzman on his Wart da. the 10<sup>th</sup> day of Nov<sup>r</sup> A.D. 1858

Given under my hand County Surveyors Office, Pine Grove Schuylkill County this 20<sup>th</sup> day of November 1858.

To John Rowe Esqr. } Tobias Kreider  
Surveyor General of Penna } County Surveyor

N. B. The Tract above marked A is chiefly improved as stated in the wart. - since the 1<sup>st</sup> March 1828.

T. Kreider Co. Sur.

IN TESTIMONY that the above is a copy of the original remaining on file in the Department of Internal Affairs of Pennsylvania, made conformably to an Act of Assembly approved the 16th day of February, 1833, I have hereunto set my Hand and caused the Seal of said Department to be affixed at Harrisburg, this Twenty fifth day of January 1907.

*Isaac B. Brown*  
Secretary of Internal Affairs.