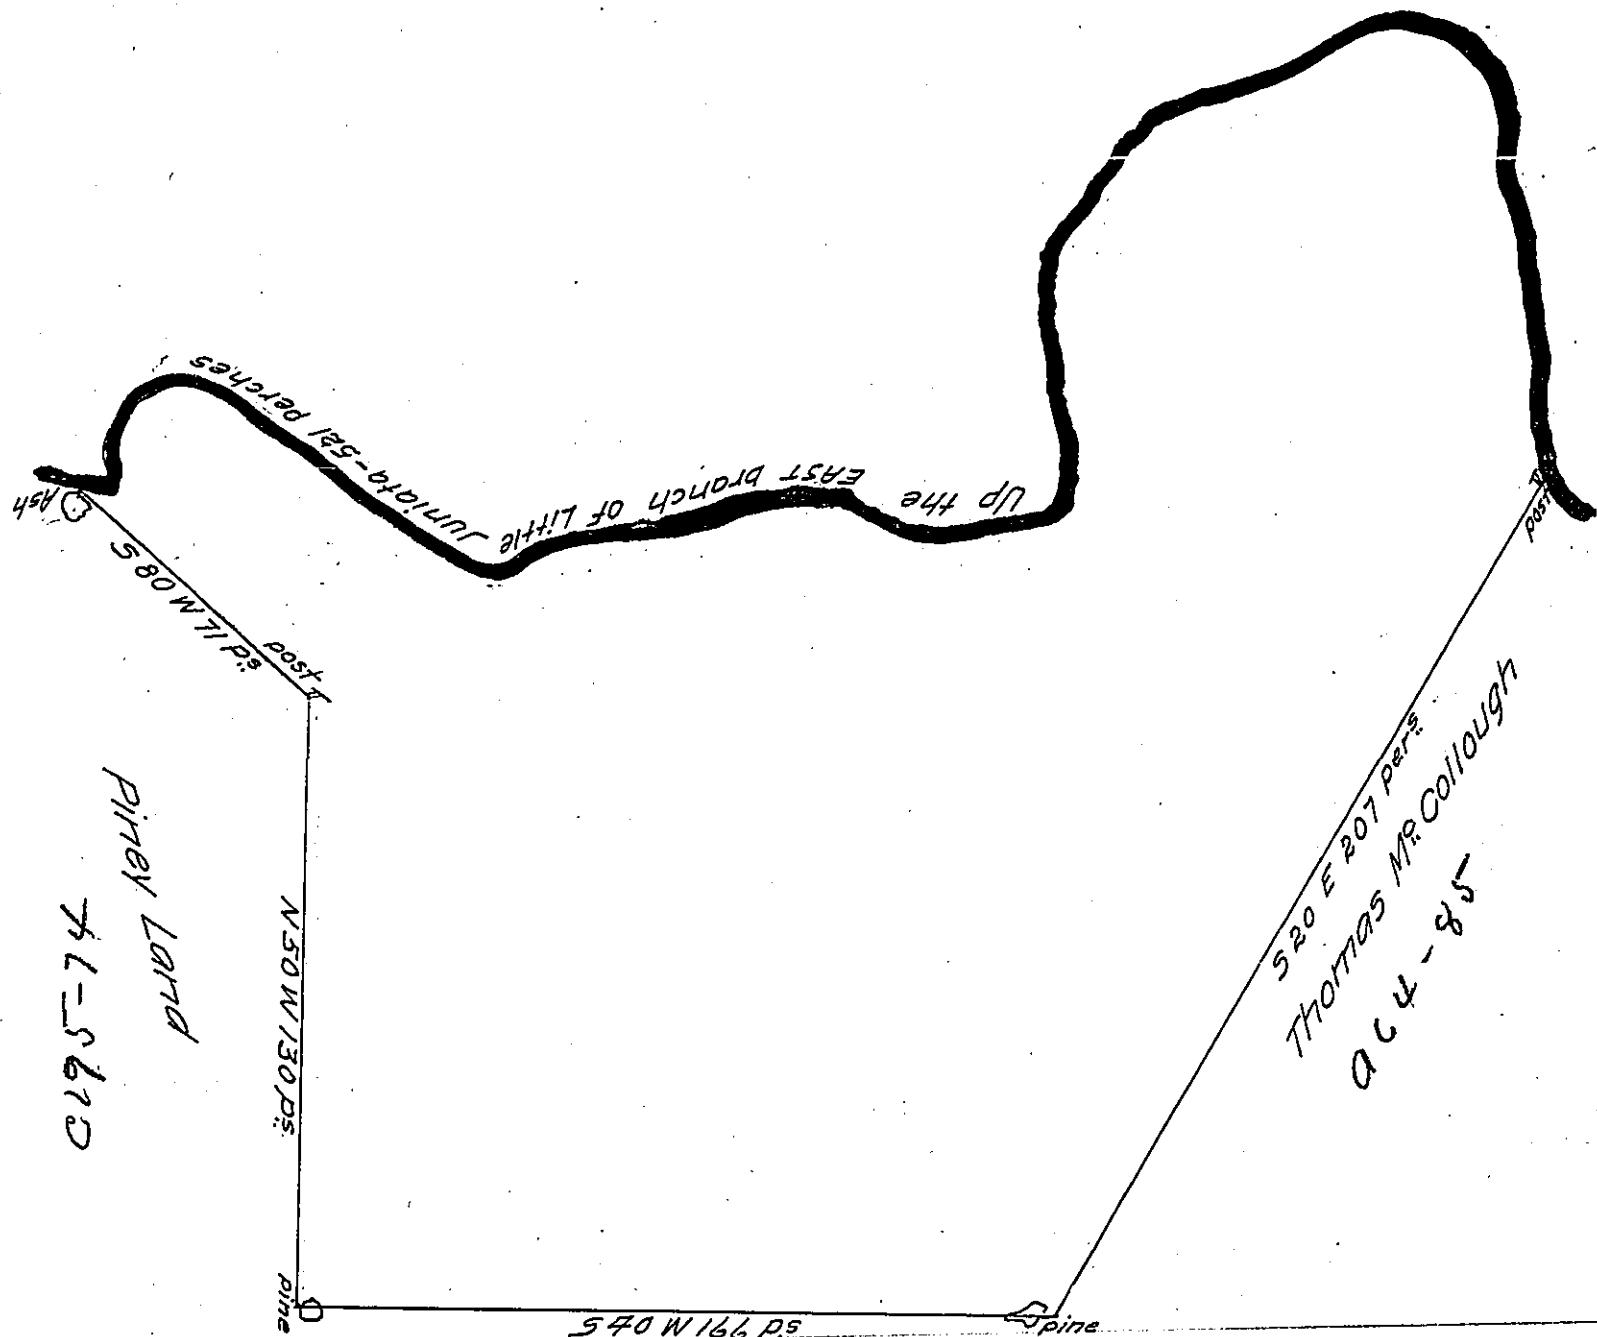


FORM NO. 1.

Pinney Barrens

A draught of a tract of land situate on the east branch of Juniata in the County of Cumberland containing two hundred and eighty six acres and 65^{RS} and the usual allowance of six acres p. c. for roads &c. Surveyed the 22^d day of October 1766 for James Webster in pursuance of an order dated the first day of August 1766 No 569

TO John Lukens Esq.
Surveyor General }

P-Richard Tea Dep't Surveyor

IN TESTIMONY that the above is a copy of the original remaining on file in the Department of Internal Affairs of Pennsylvania, made conformably to an Act of Assembly approved the 16th day of February 1833, I have hereunto set my hand and caused the Seal of said Department to be affixed at Harrisburg, this first day of May 1907

Frank J. Brown
Secretary of Internal Affairs.