


John Eakman  
B-9-174

George Curchman & Company

13 19 127  
Thomas Whiteside

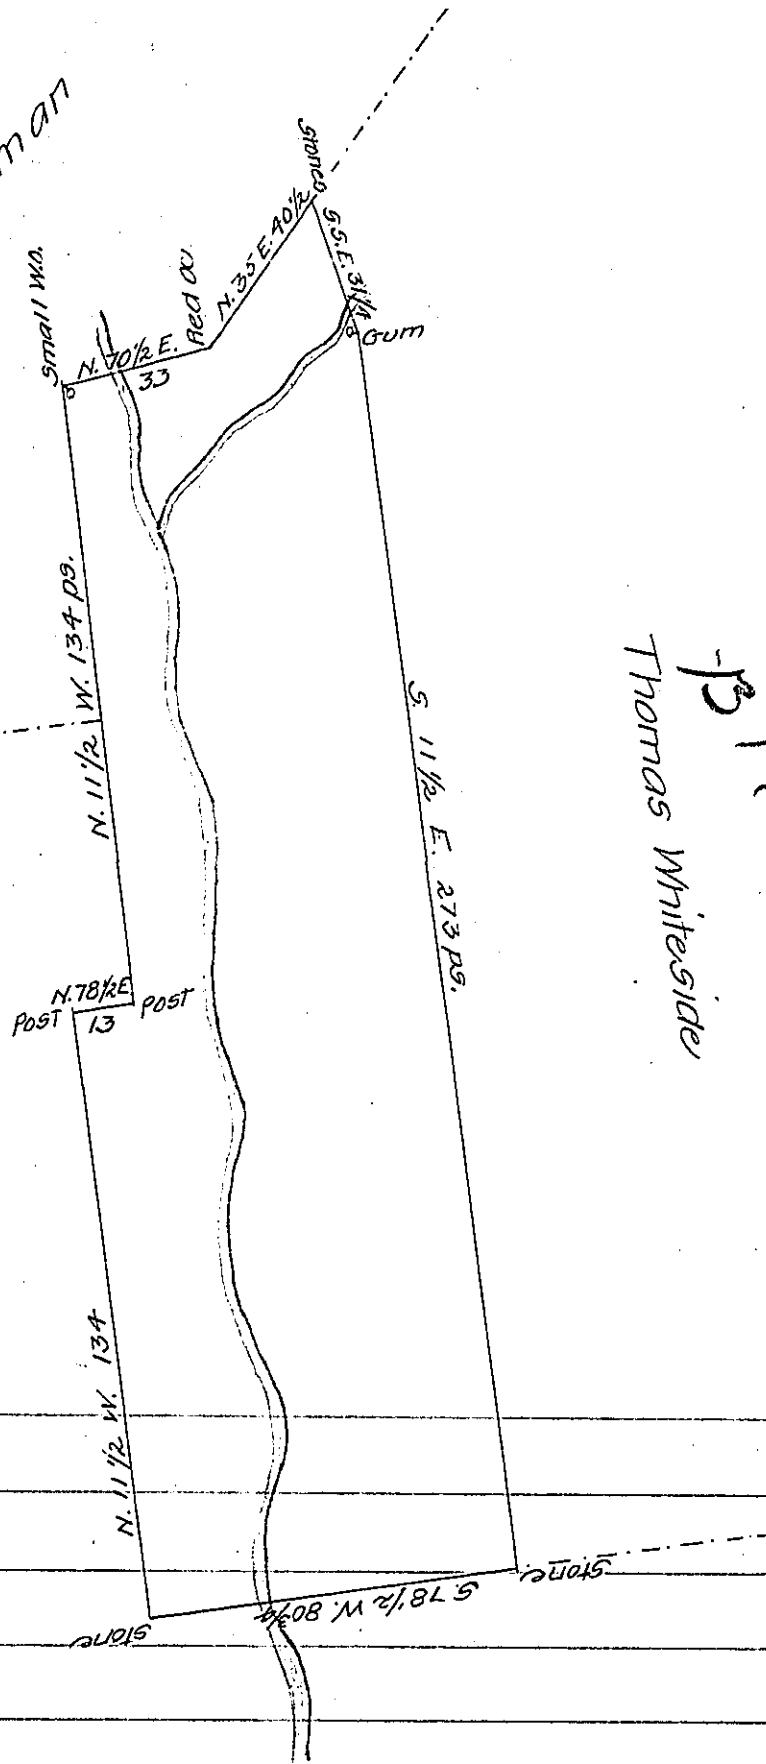

A Draught of a piece or Tract of Land situate in Colerain Township Lancaster County Containing 123 1/2 ac. and the usual Allowance of six pr. Cent for Roads &c. Surveyed the 4th Day of September A.D. 1788 for Abraham Whiteside By virtue of a Warrant Dated the 26th Day of March A.D. 1788

pr. Henry Beam D. Sr.

To John Lukens Esqr. S. G. l.

IN TESTIMONY that the above is a copy of the original remaining on file in the Department of Internal Affairs of Pennsylvania, made conformably to an Act of Assembly approved the 16th day of February, 1833, I have hereunto set my Hand and caused the Seal of said Department to be affixed at Harrisburg, this eleventh day of April 1907

*Henry Beam*  
Secretary of Internal Affairs.