


FORM No. 1.

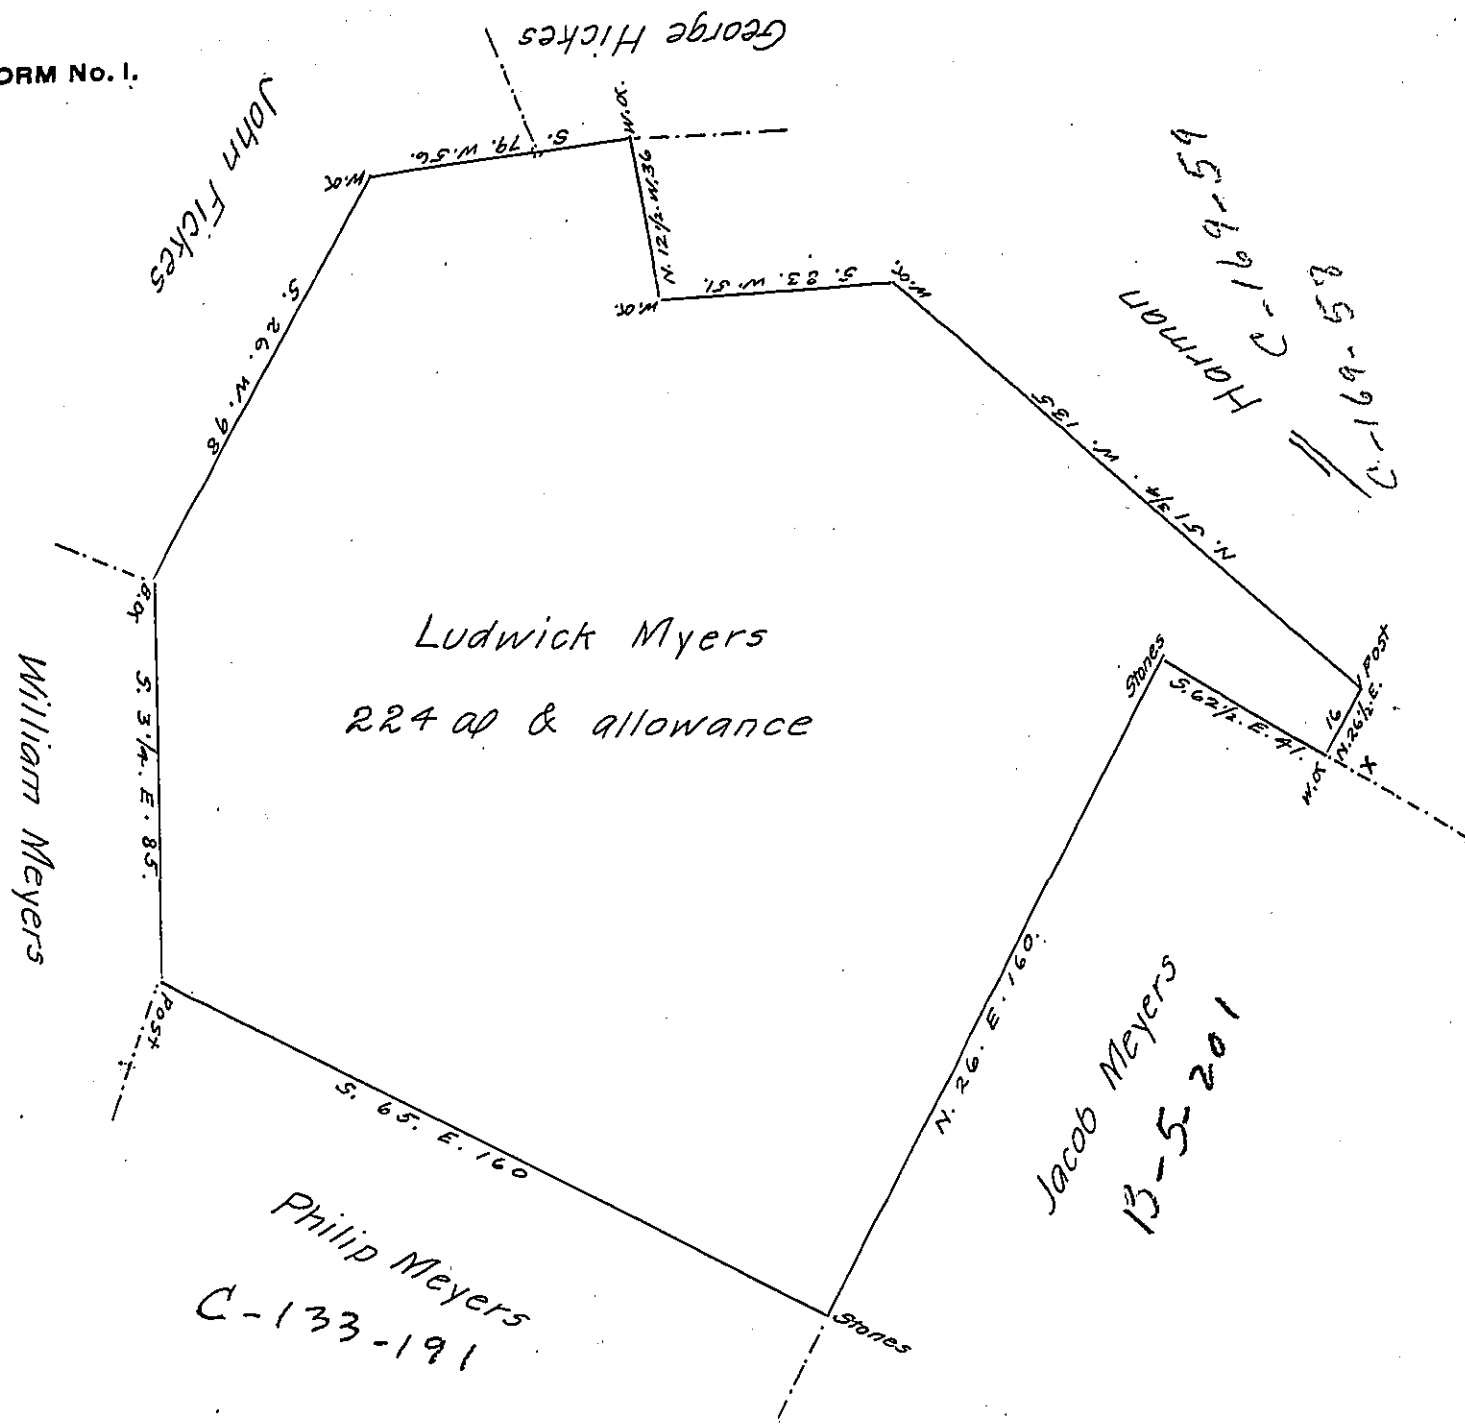

A Draught of a Tract of land situate in Huntington Township
 in the County of York Surveyed the 12th. Day of May 1791 in Pursuance of a
 Warrant to Jacob Shellenberger Dated the 2d. day of September 1742 Con-
 taining Two Hundred and Twenty four Acres and Allowance of Six acres
 p. Cent for Roads.

John Forsyth D.S.

To Daniel Brodhead Esqr. }
 Surveyor General }

IN TESTIMONY that the above is a copy of the original remaining on file in
 the Department of Internal Affairs of Pennsylvania, made
 conformably to an Act of Assembly approved the 16th day of
 February, 1833, I have hereunto set my Hand and caused
 the Seal of said Department to be affixed at Harrisburg,
 this third day of January 1907

Isaac P. Brown
 Secretary of Internal Affairs.