


FORM NO. 1.

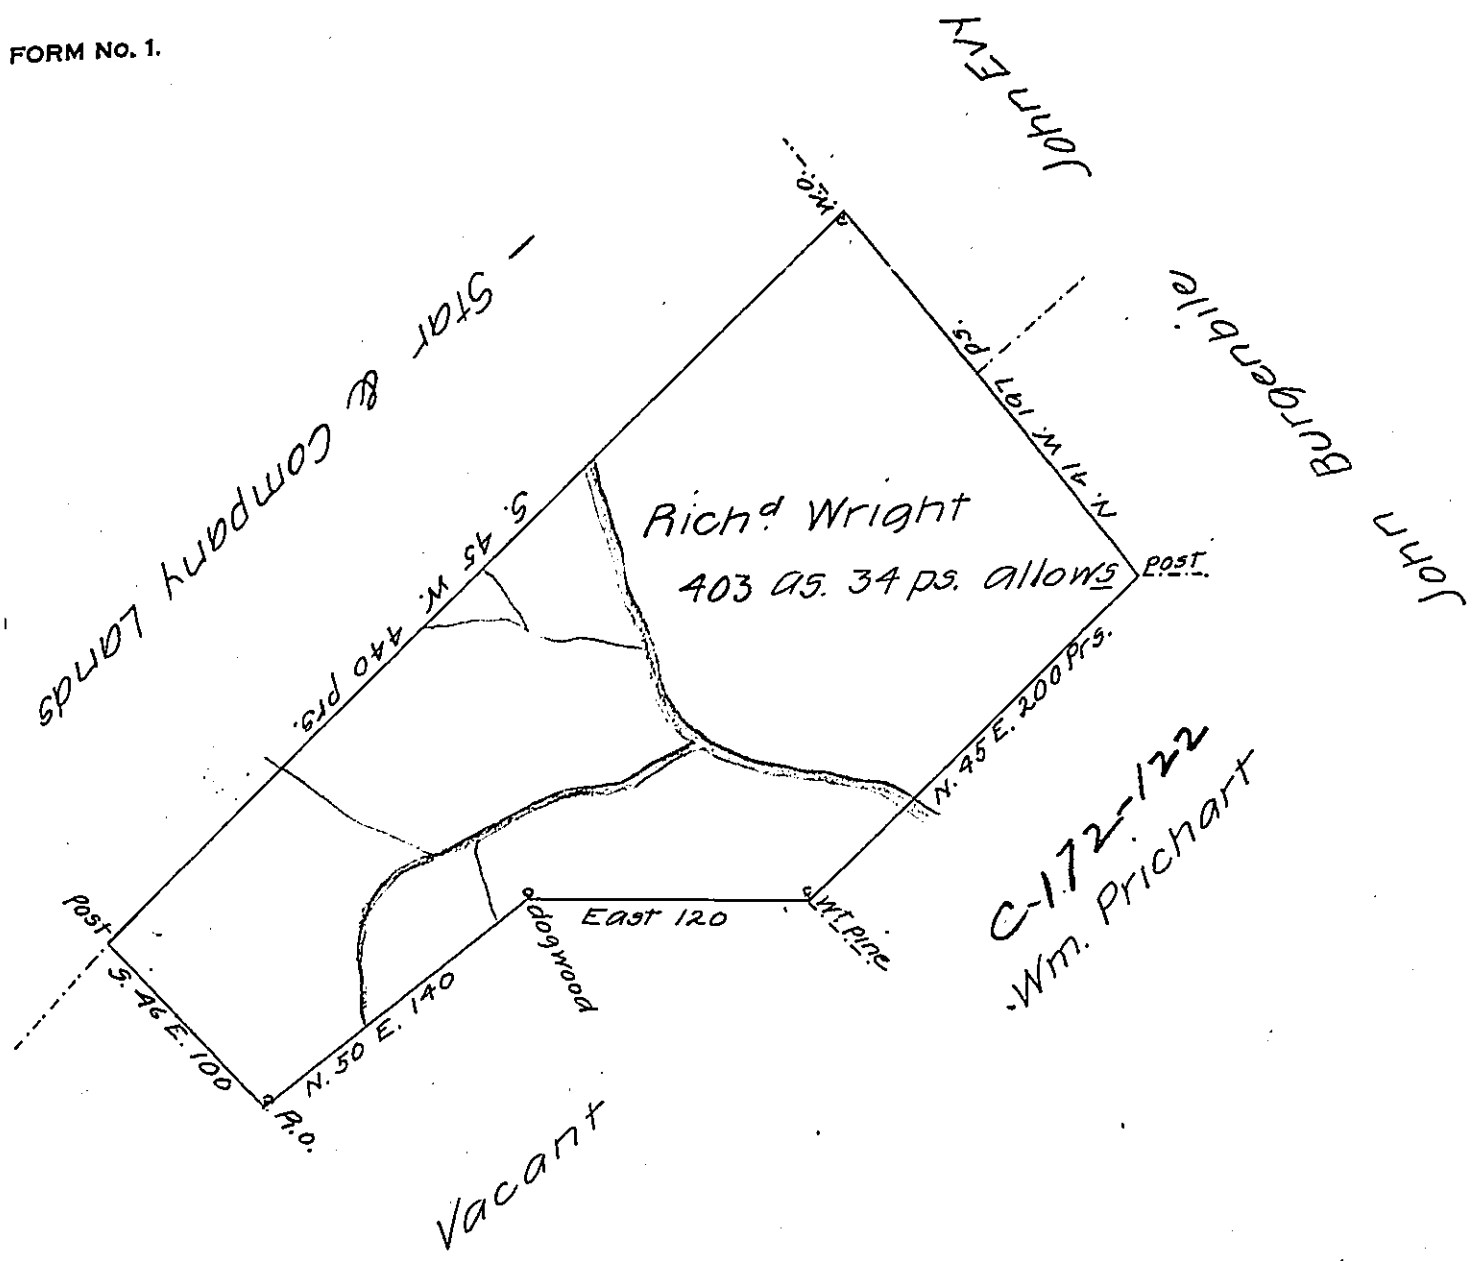

By Virtue of a Warrant dated the 7th day of July 1785  
 Surveyed the 20th day of October 1785 the above described  
 Tract of four hundred three Acres thirty four Perches & allow-  
 ance of six pCent of Land <sup>unto Richard Wright</sup> situate in Mahoning Township North<sup>d</sup>  
 County on the Waters of Little fishing Creek Adjoining Land sur<sup>d</sup>  
 to Wm. Prichart and others.

By Wm. Montgomery D.S.

To John Lukens Esqr. }  
 Surveyor General }

IN TESTIMONY that the above is a copy of the original remaining on file in  
 the Department of Internal Affairs of Pennsylvania, made  
 conformably to an Act of Assembly approved the 16th day of  
 February 1833, I have hereunto set my hand and caused  
 the Seal of said Department to be affixed at Harrisburg,  
 this seventeenth day of April 1907

*Lucas S. Brown*  
 Secretary of Internal Affairs.