


Warrant
John Sharp
C224-58

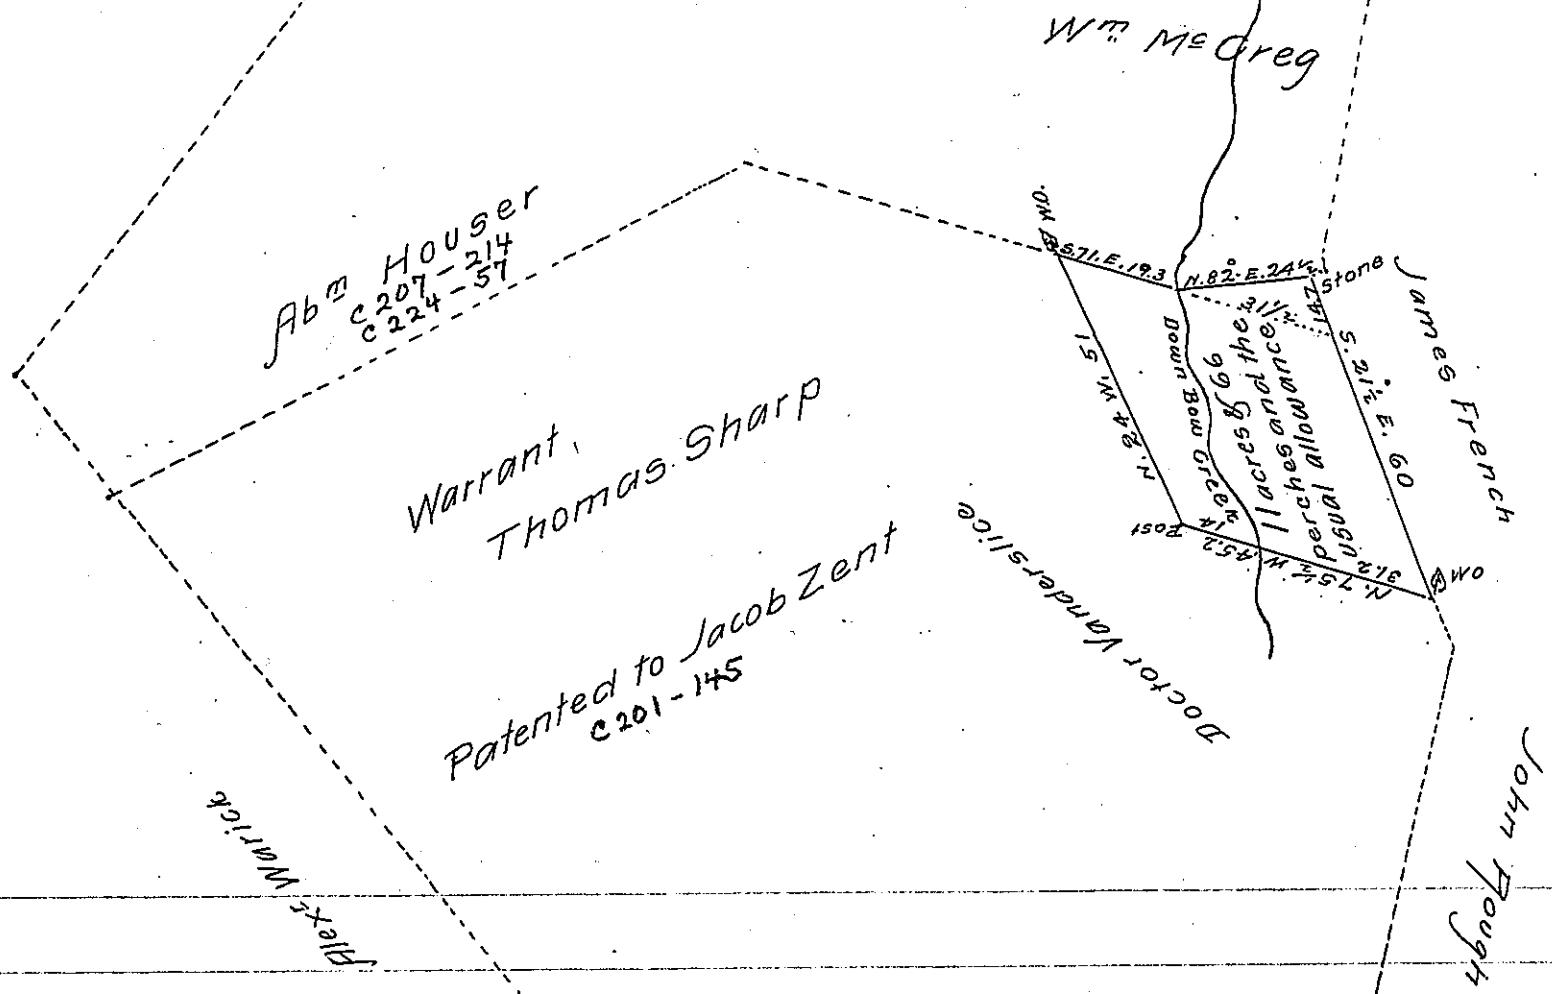

Surveyed Sept 14th 1838 for
John Hoover & J.S. Vanderslice
the above small tract of land situate
in West Hanover Township Dauphin County containing eleven acres and
sixty six perches and allowance of six per cent for roads &c. it being part
of two larger tracts of land the one containing 15 9 acres 8 119 perches and the
usual allowance granted by warrant of the 22nd day of August 1734 unto Thomas
Sharp. The other tract containing 13 3 acres & allowance and granted by warrant dated
August the 30th 1739 unto John Sharp. The part out of Thomas Sharp's tract contains 10 acres
8 62 perches & the usual allowance. and the part out of John Sharp's tract contains 1
acre 8 4 perches & the usual allowance

To John Taylor Esq.
Surveyor General

Sam'l Hoffer D.S.

George Crain
A.Y.-290

IN TESTIMONY that the above is a copy of the original remaining on file in
the Department of Internal Affairs of Pennsylvania, made
conformably to an Act of Assembly approved the 16th day of
February 1833, I have hereunto set my hand and caused
the Seal of said Department to be affixed at Harrisburg,
this fourteenth day of February 1907

Frank J. Passow
Secretary of Internal Affairs.