


FORM NO. 1.

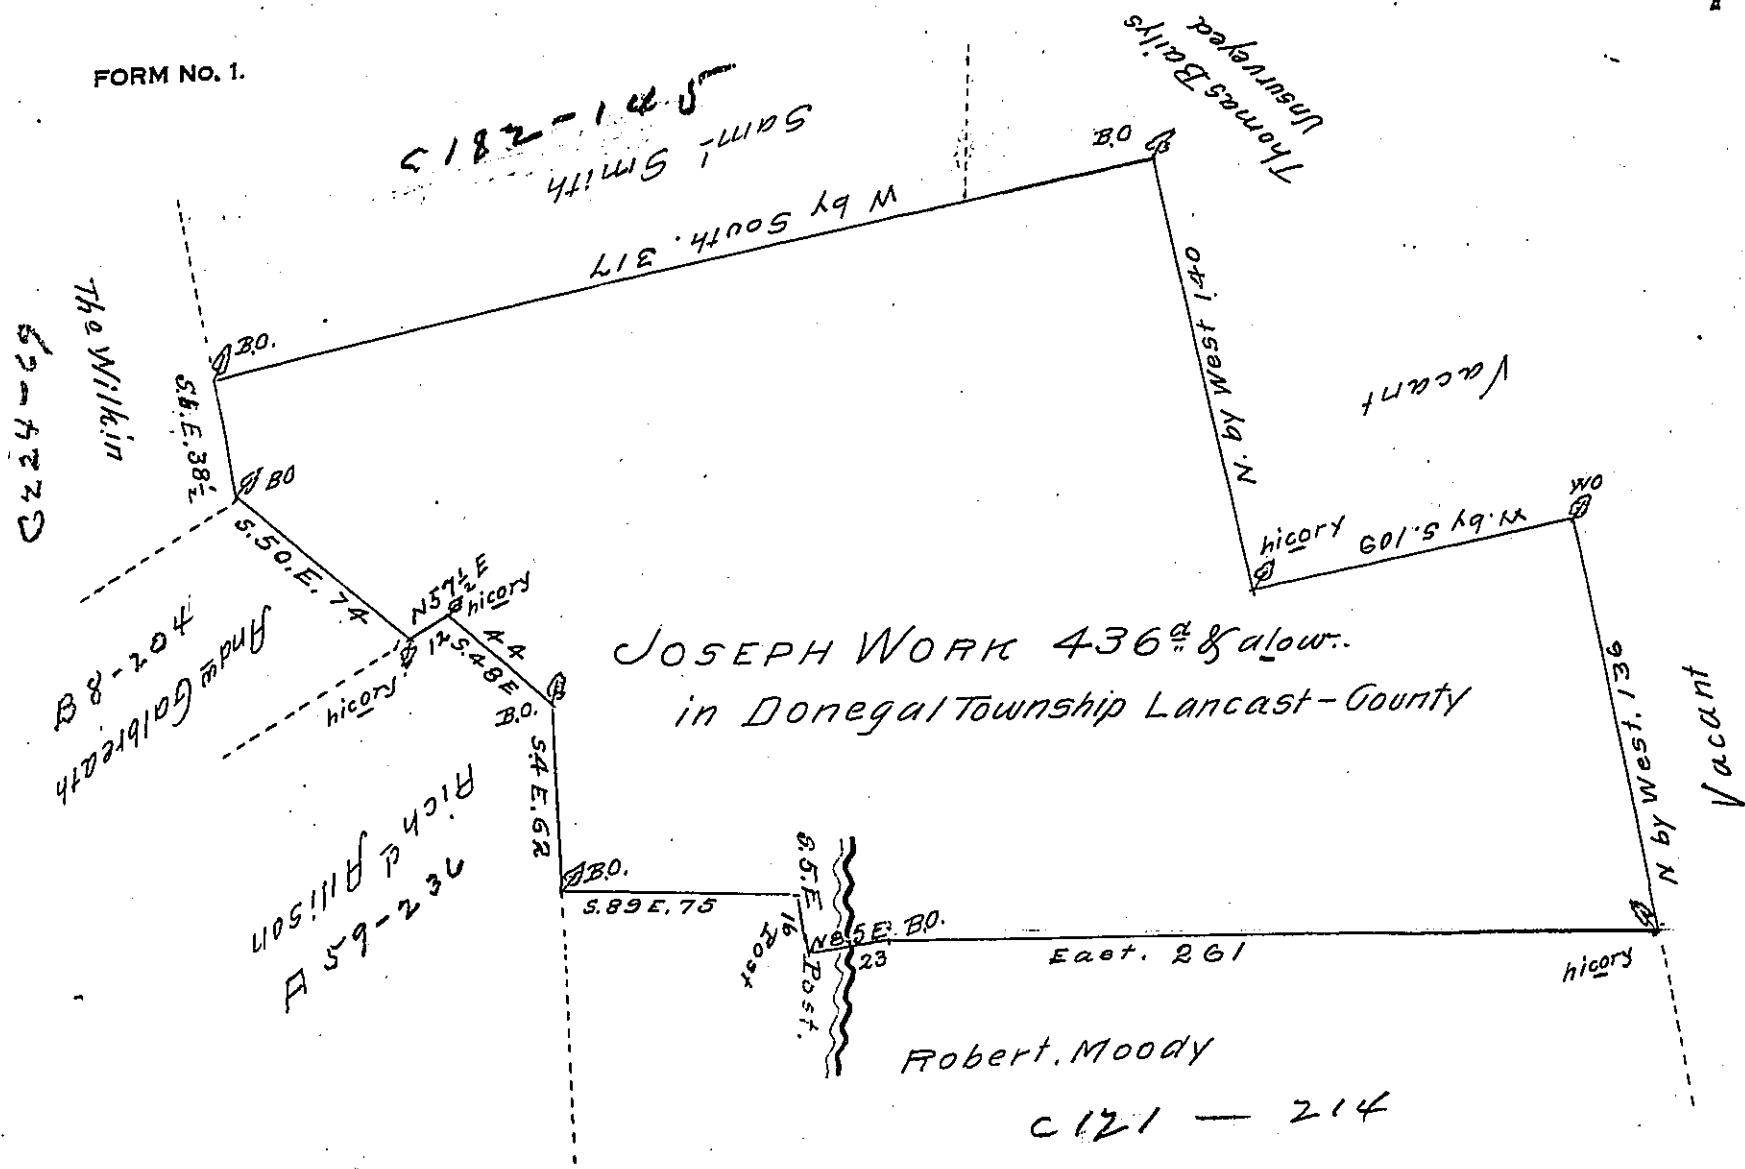

JOSEPH WORK 436[±] & alow.
 in Donegal Township Lancaster-County

Robert Moody

C 121 - 214

By order of the Proprietary Surveyed on the 29th day of April Anno 1736 To Joseph Work a Tract of land in Donegal Township Lancaster-County. Beginning at a Black Oak a corner of Saml Smiths land thence South by East thirty eight perches & a half to a Black Oak then S. 50 D. East 74 p to a hickery, then N 57 1/2 Deg East 12 p to a hickery, then S. 48 E 44 p to Black Oak, S. 4 Deg East 62 p to black oak S 89 E 75 p to post S. 5 Deg E 16 p to post, N 85 Deg East 23 p to Black Oak then East 261 p to hickery, N by W 136 p, to White Oak, then west by South 109 p to hickery, N by W 140 p, to Black Oak, then West by South 317 p to the place of Beginning. Containing 436 acres & the alow. of six p. of

Survey'd by

Ja. Blunston

a Warr^t from the Proprietaries dated the 2^d of January 1738

IN TESTIMONY that the above is a copy of the original remaining on file in the Department of Internal Affairs of Pennsylvania, made conformably to an Act of Assembly approved the 16th day of February 1833, I have hereunto set my hand and caused the Seal of said Department to be affixed at Harrisburg, this eleventh day of March 1907

Isaac N. ...
 Secretary of Internal Affairs.