


FORM NO 1.

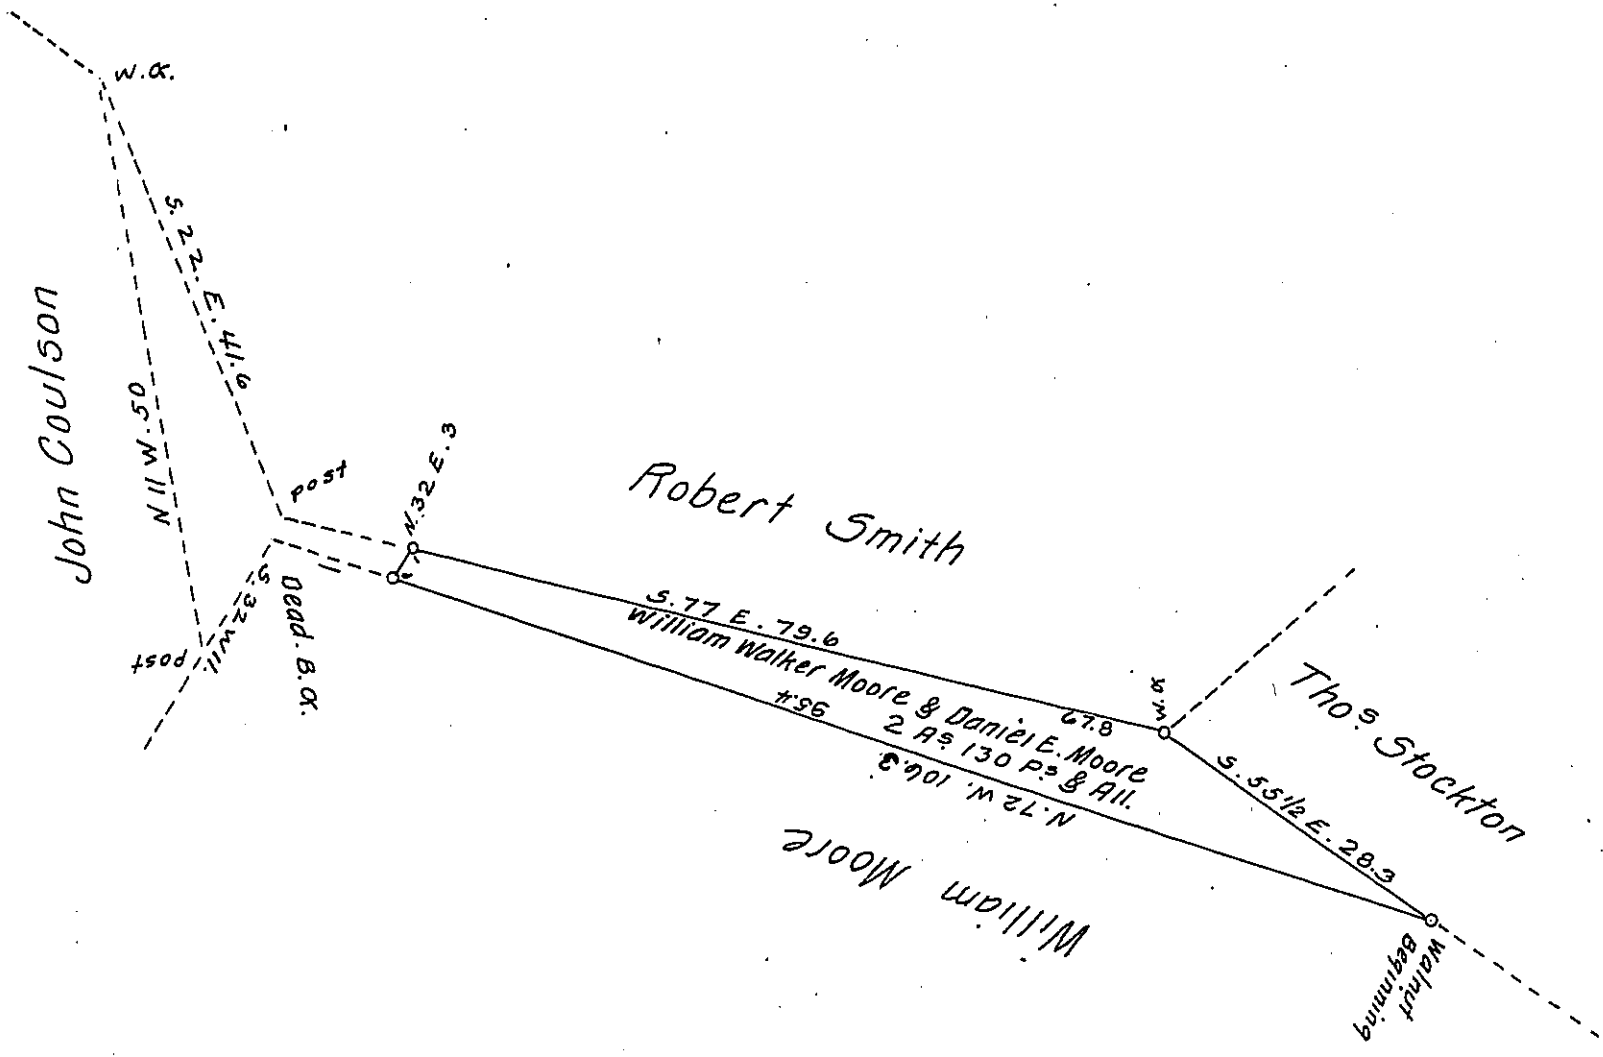

A Draft of a tract of land situated in the Township of South Franklin and County of Washington, containing two acres, 130 perches and allowance of six percent for roads, etc. Drafted for William Walker Moore and Daniel E. Moore March 19<sup>th</sup> 1907, it being part of a larger tract containing Four acres ~~perches~~ and allowance, originally surveyed in pursuance of a warrant granted to Robert Smith dated the twentieth day of July 1833.

To Hon. Isaac B. Brown, } J. Sutton Wall  
 Secretary of Internal Affairs. } Chief Draftsman and Surveyor.

Note. When this form is used the County Surveyor should indicate by dotted lines the remainder of the original survey thus showing the location of the part returned. See paragraph nine of instructions to County Surveyors.

IN TESTIMONY that the above is a copy of the original remaining on file in the Department of Internal Affairs of Pennsylvania, made conformably to an Act of Assembly approved the 16th day of February, 1833, I have hereunto set my Hand and caused the Seal of said Department to be affixed at Harrisburg, this eighth day of April 1907.

*Isaac B. Brown*  
 Secretary of Internal Affairs.