


FORM No. 1.

191

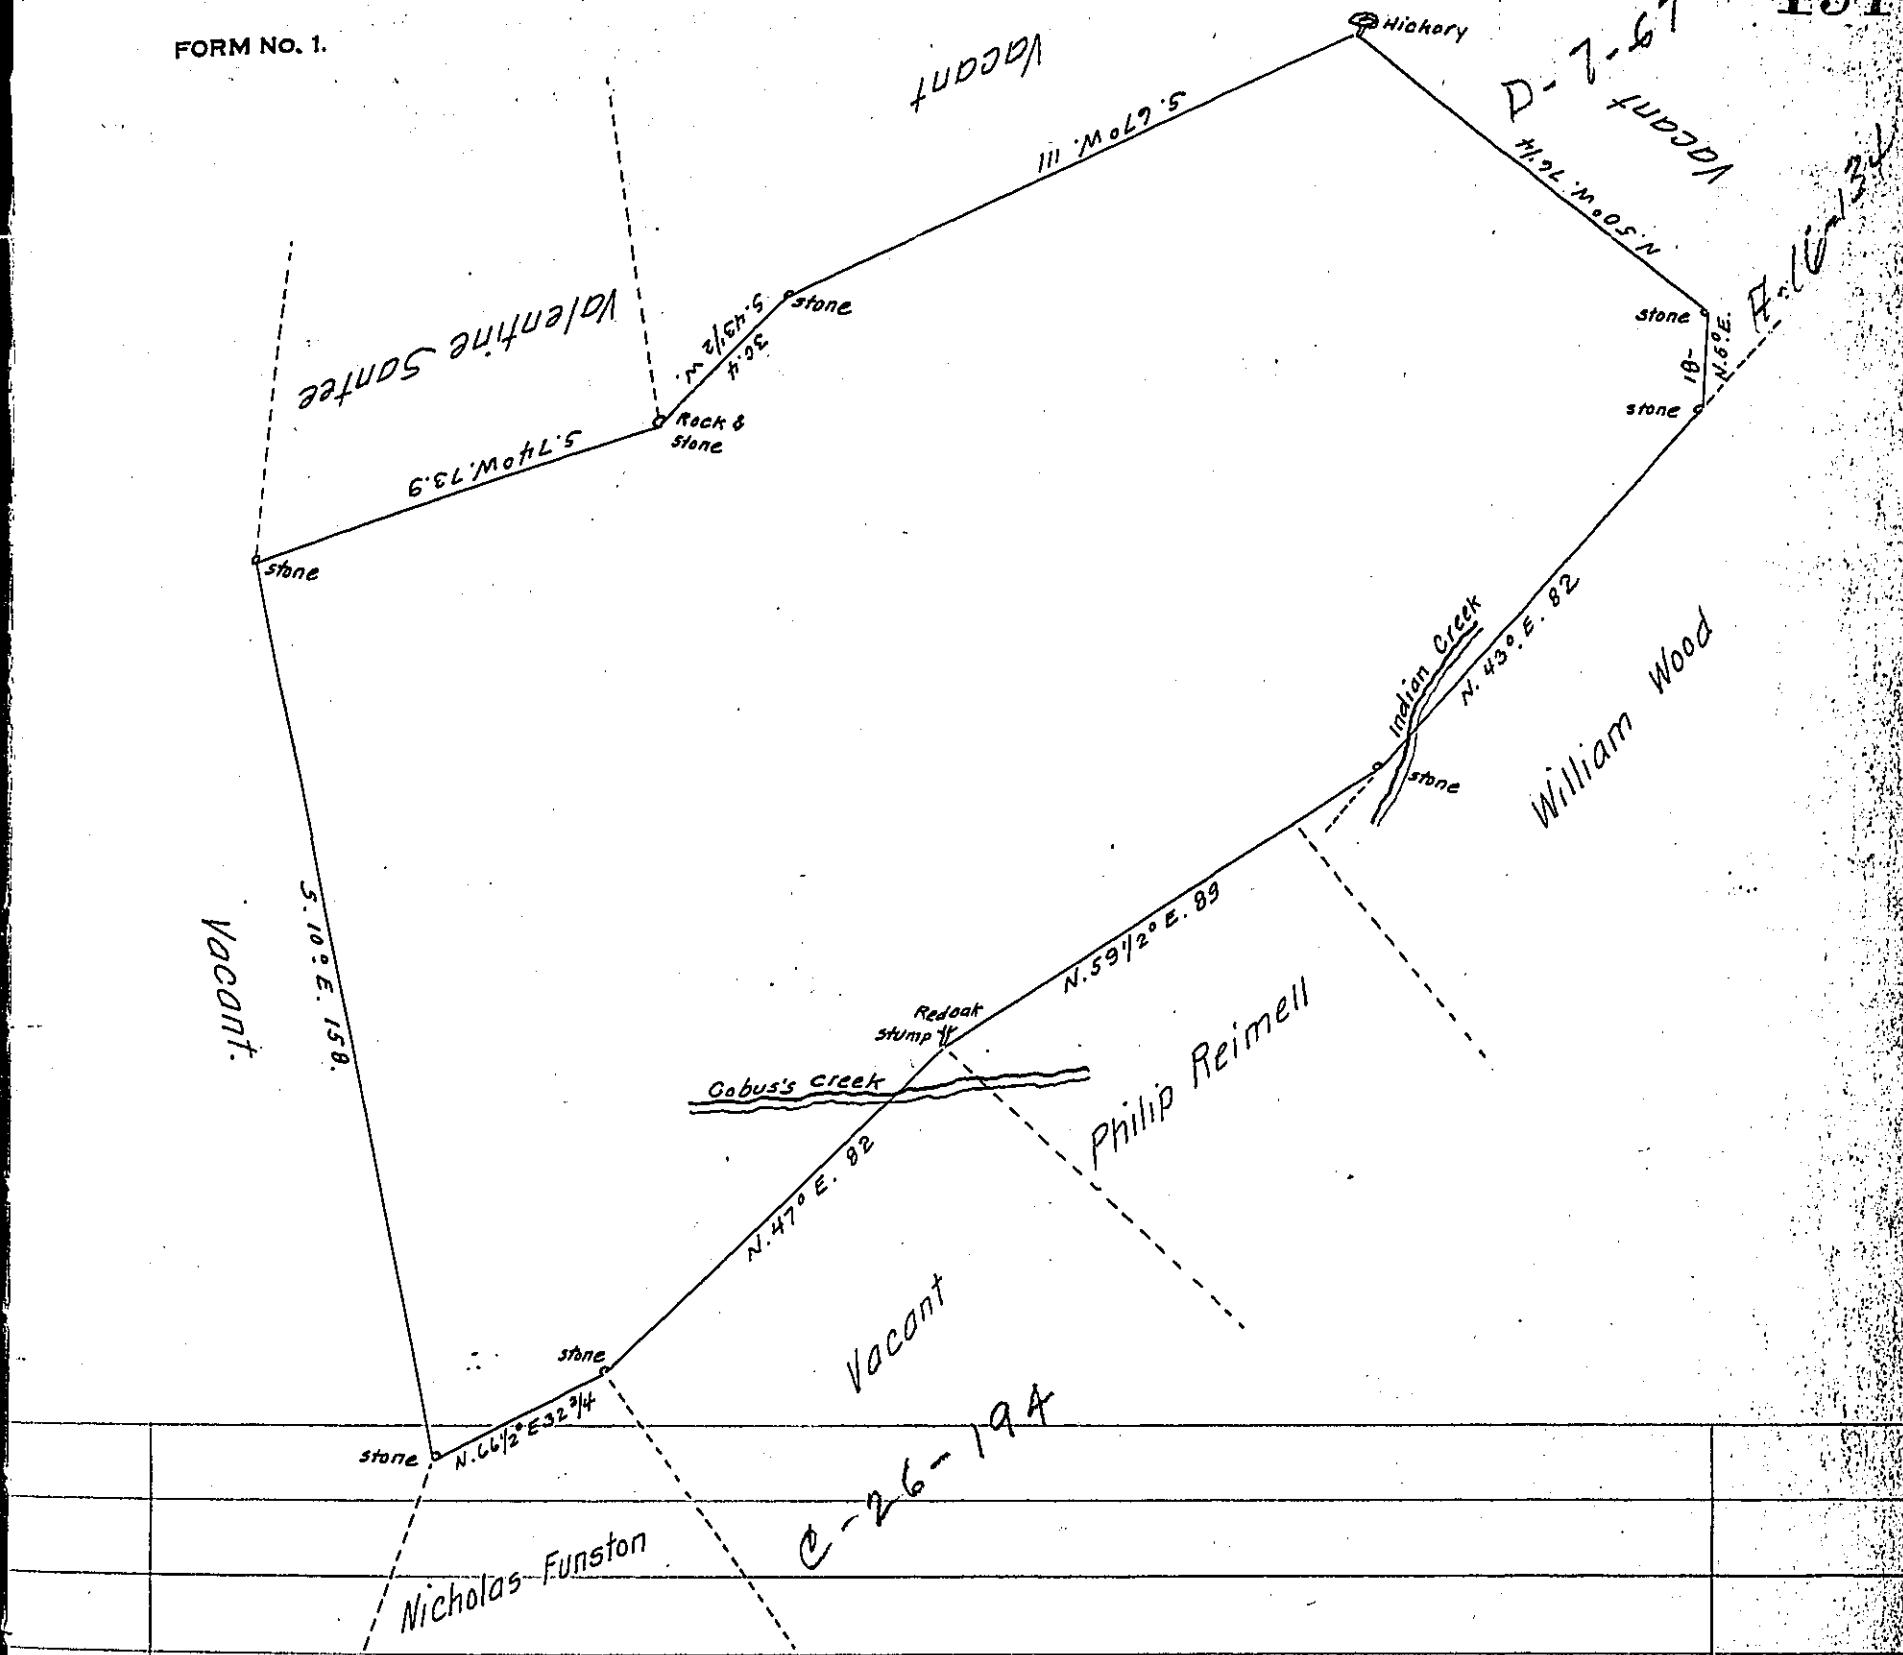

By Virtue of an Application Right N°1026 dated the 8th October 1765.

Surveyed the 27th March 1787 to John Rinker & Joseph Fox the above described Tract of Land. Situate in Upper Mount Bethel Township Northampton County, Containing One hundred and eighty Acres and Nine Perches and the Allowance of Six per Cent &c.

To John Lukens Esq.
Surveyor General.

Geo. Palmer -

*IN TESTIMONY that the above is a copy of the original remaining on file in
the Department of Internal Affairs of Pennsylvania, made
conformably to an Act of Assembly approved the 16th day of
February 1833, I have hereunto set my hand and caused
the Seal of said Department to be affixed at Harrisburg,
this tenth day of April 1907.*

Samuel D. Bassett
Secretary of Internal Affairs.