


FORM NO. 1.

C-16 139

C-80 36

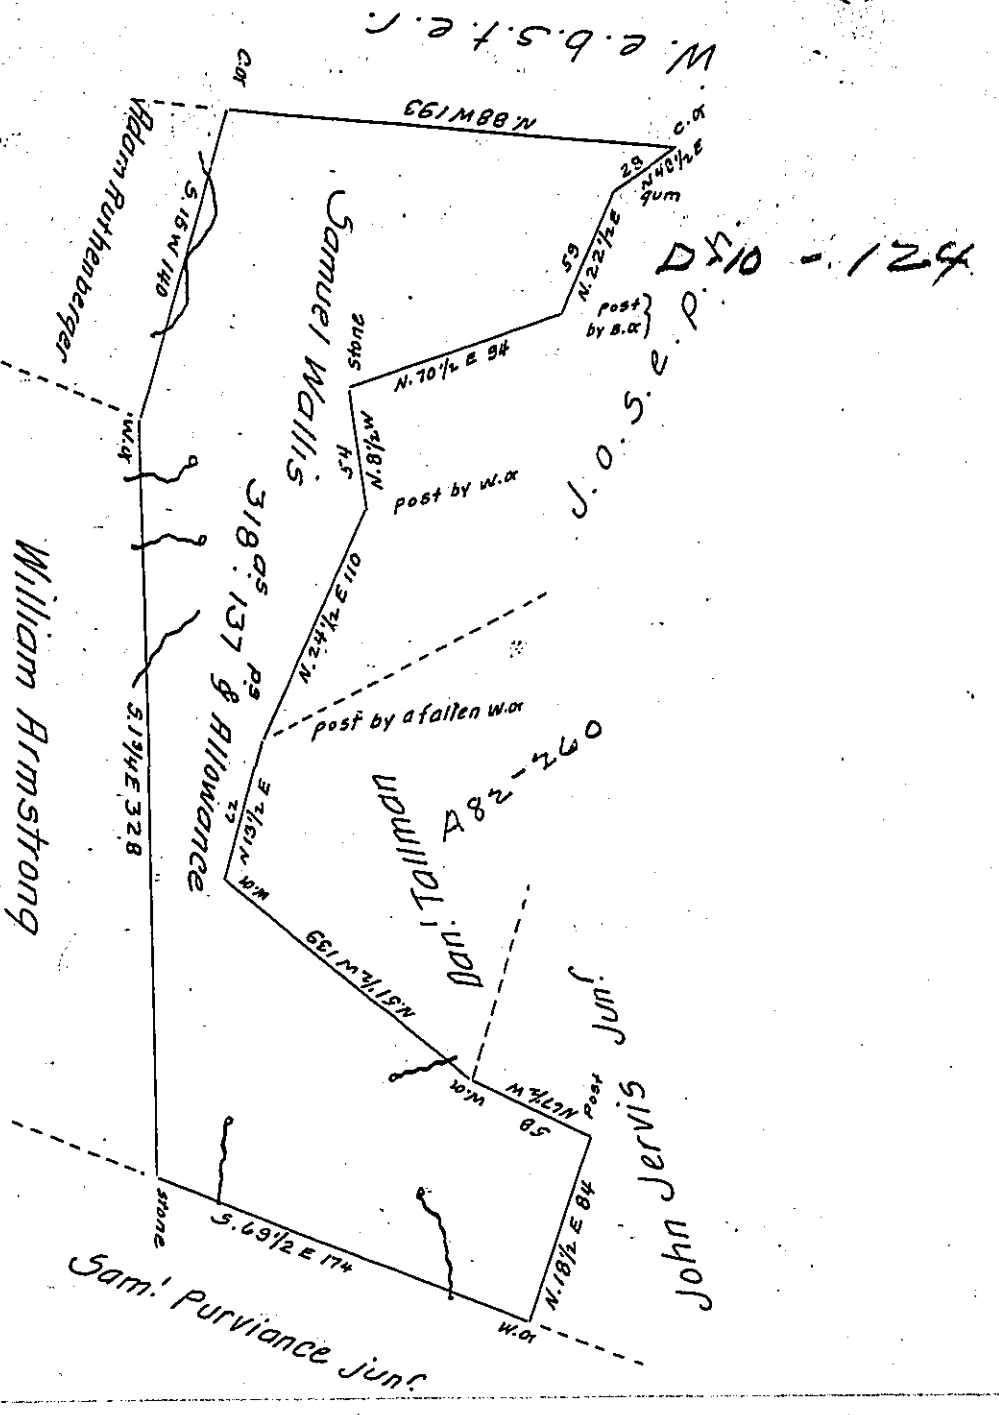

A Draft of a tract of Land called "Scramble" Situate adjoining Lands of Samuel Purviances Junr and William Armstrong in Muncy township and County of Lycoming. Surveyed On the 9<sup>th</sup> day of November 1795 for Samuel Wallis in pursuance of his Warrant bearing date the 25<sup>th</sup> day of February 1794 containing three hundred and eighteen Acres one hundred and thirty seven perches and the Allowance of Six & Cent for Roads &c.

To Daniel Brodhead Esqr } Dan! Smith D.S.  
Surveyor General

IN TESTIMONY that the above is a copy of the original remaining on file in the Department of Internal Affairs of Pennsylvania, made conformably to an Act of Assembly approved the 16th day of February 1833, I have hereunto set my hand and caused the Seal of said Department to be affixed at Harrisburg, this thirtieth day of April 1907.

*Lea C. D. Brown*  
Secretary of Internal Affairs.