



FORM NO. 1.

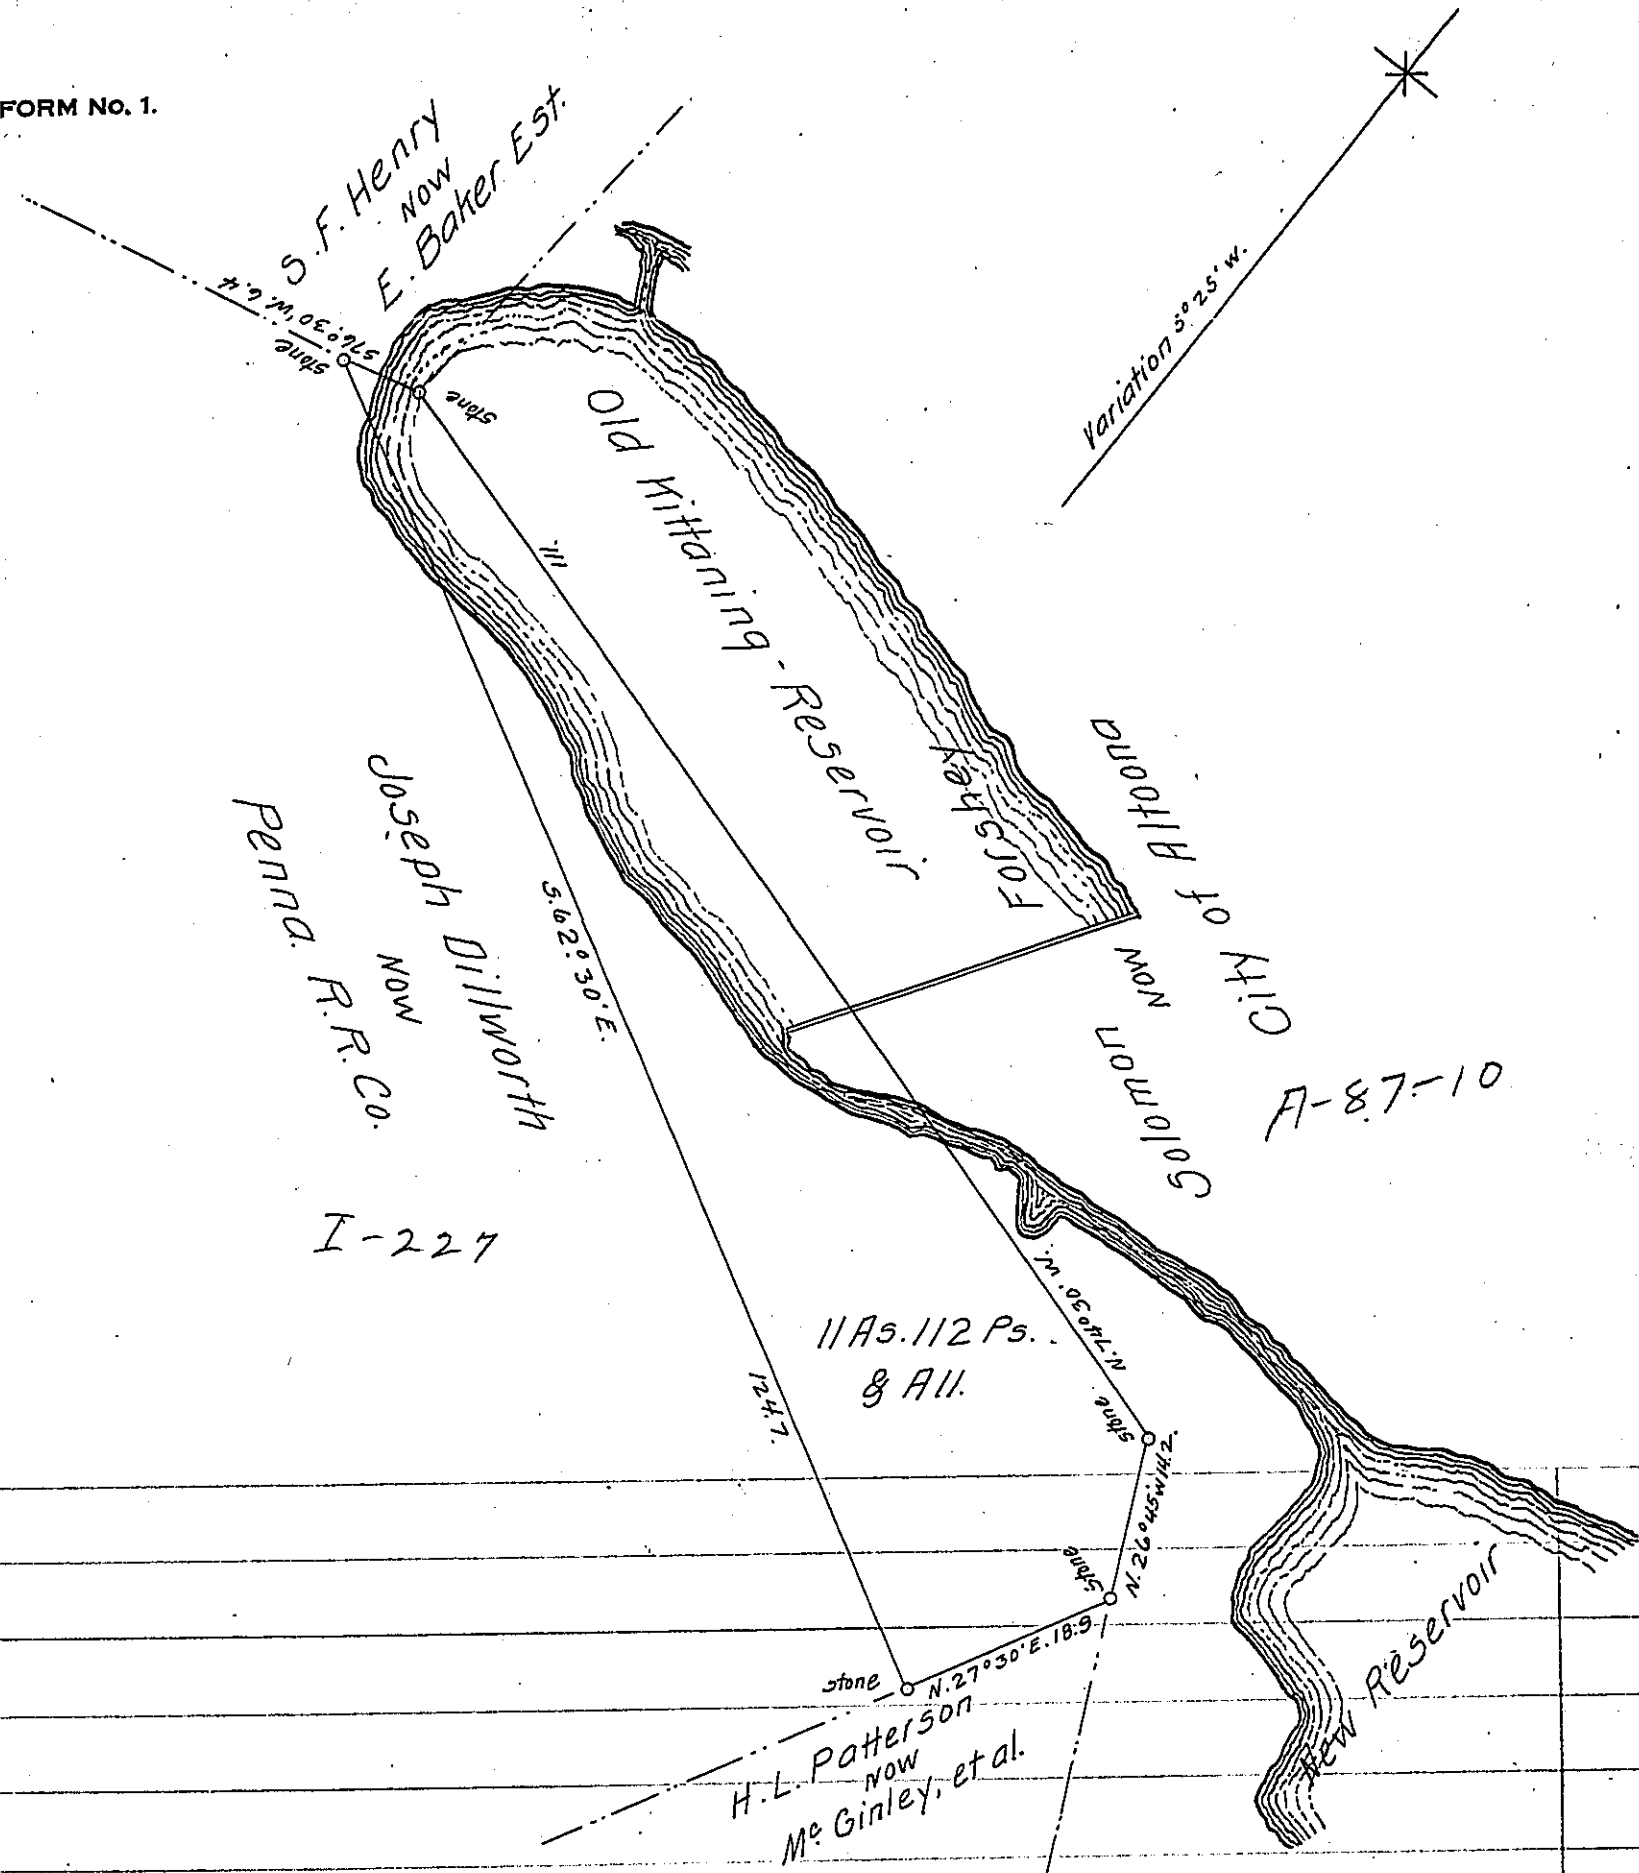

A Draft of a tract of land situated in the Township of Logan and County of Blair containing Eleven acres, 112 perches and allowance of six per cent for roads, etc. Surveyed the Third day of March 1900 in pursuance of a warrant granted to A. C. Shand, Agent &c &c dated the Twenty-Sixth day of February 1900.

W. M. Fraser

To James W. Latta, Esq. } County Surveyor
 Secretary of Internal Affairs } 3rd April 1900.

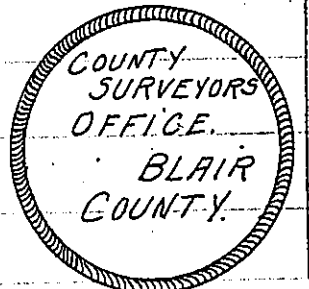

IN TESTIMONY that the above is a copy of the original remaining on file in the Department of Internal Affairs of Pennsylvania, made conformably to an Act of Assembly approved the 16th day of February 1833, I have hereunto set my hand and caused the Seal of said Department to be affixed at Harrisburg, this seventh day of March 1907.

Lauchlin Curran
 Secretary of Internal Affairs.