


FORM NO. 1.

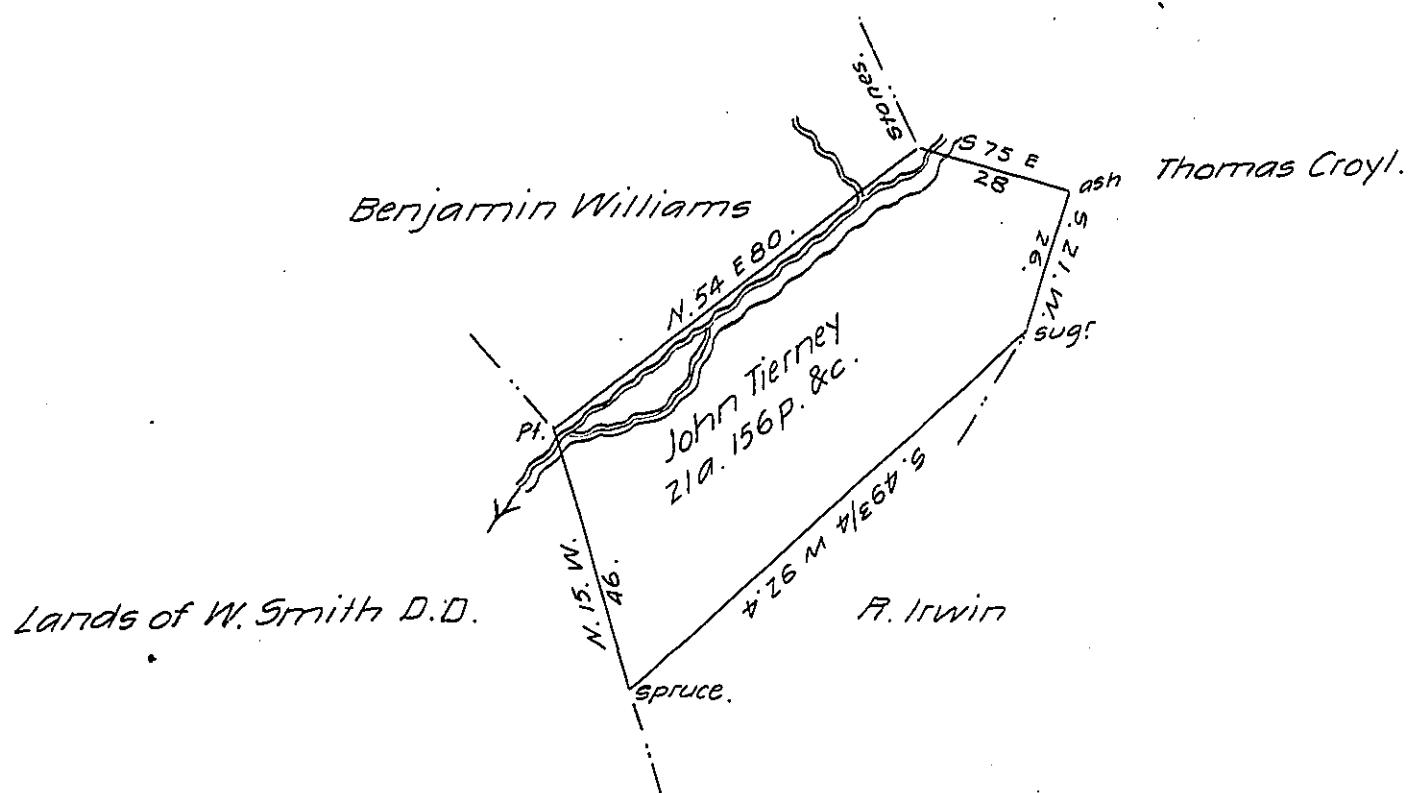

Situate on the South Side of little Conemough, in the Township of Summerhill & County of Cambria, Surveyed on the 20th day of January 1835 on a warrant granted to John Tierney dated the 6th of Jany 1835. Containing twenty one acres & one hundred & fifty six ps & allowance.

Wm. O'Heiffe D.S.

To Jacob Spangler Esqr.

Surveyor Genl.

IN TESTIMONY that the above is a copy of the original remaining on file in the Department of Internal Affairs of Pennsylvania, made conformably to an Act of Assembly approved the 16th day of February 1833, I have hereunto set my hand and caused the Seal of said Department to be affixed at Harrisburg, this twenty-sixth day of March 1907

*Frank R. Brown*  
Secretary of Internal Affairs.