


FORM NO. 1.

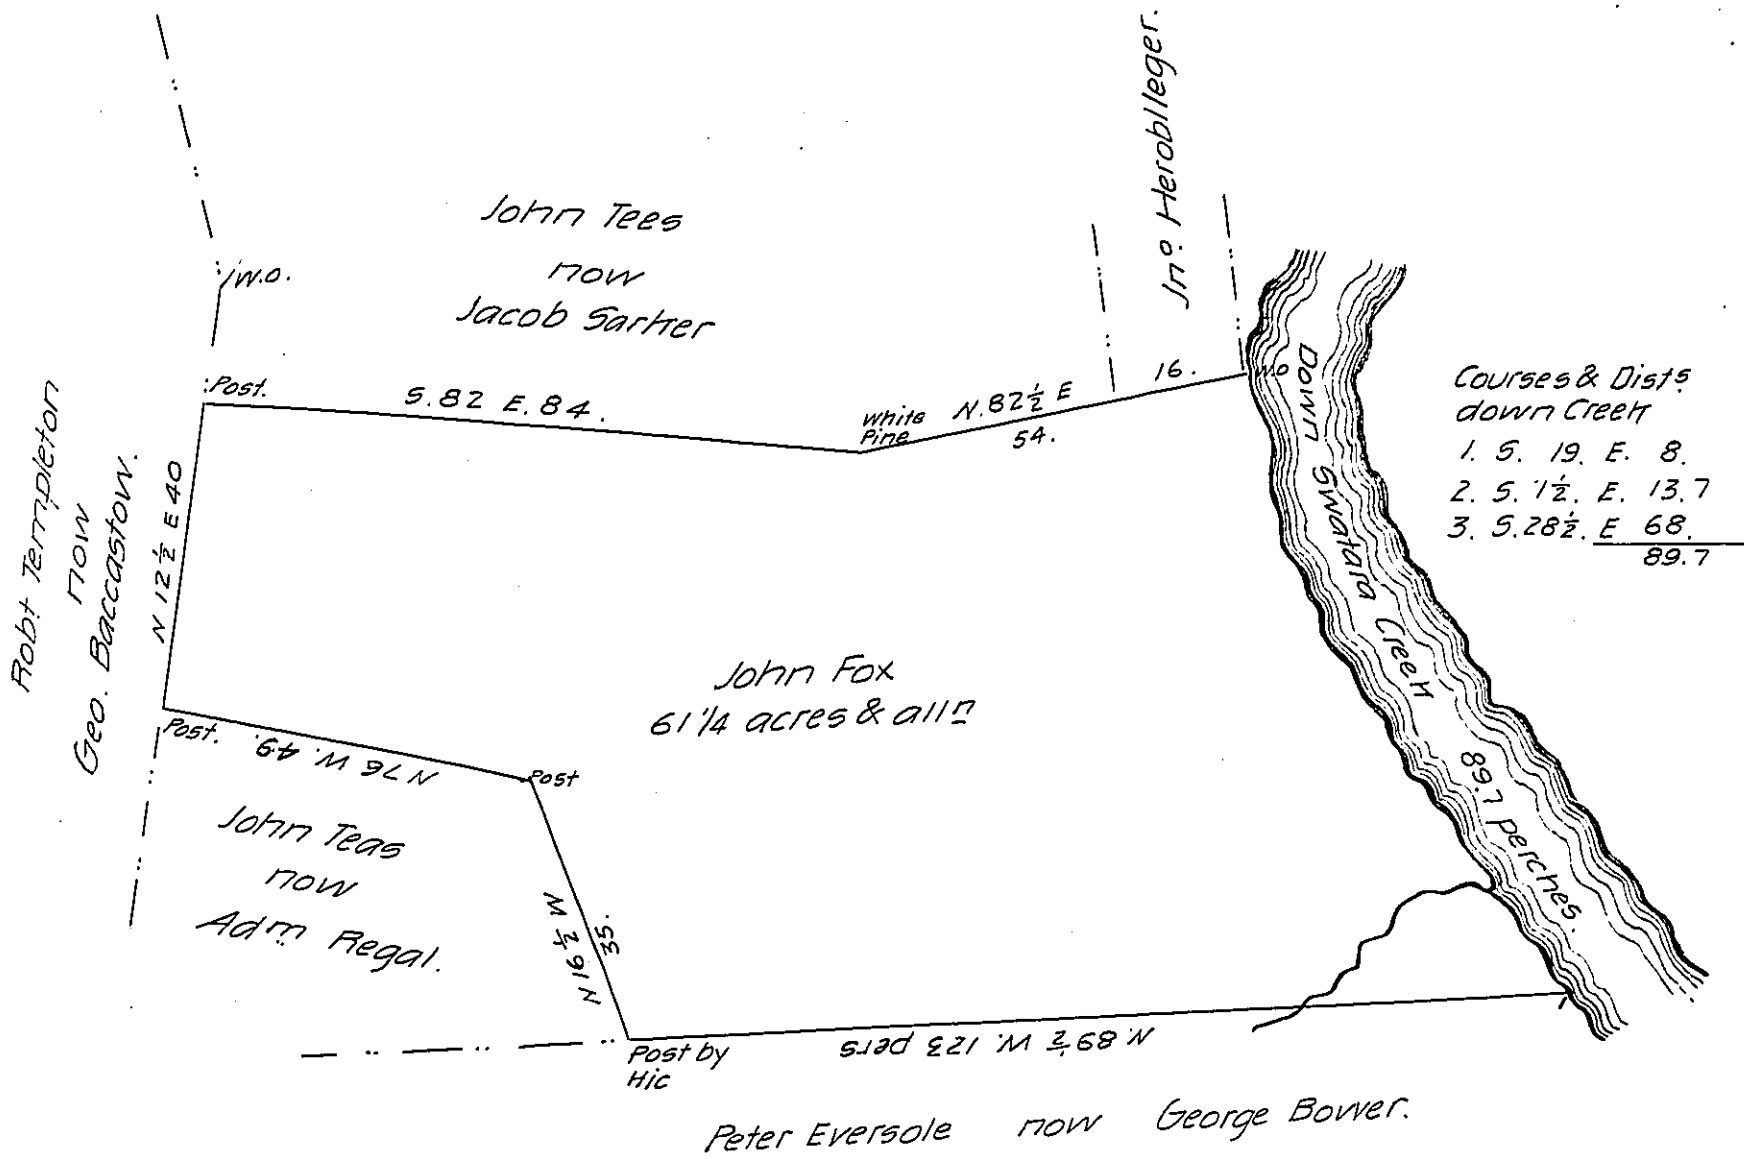

*Surveyed October 1st 1812 for John Fox Senr the above described  
Tract of land situate in West Hanover Township Dauphin County containing  
Sixty one acres a quarter and the allowance of Six pr. Cent. part of a larger  
tract of Two hundred ninety two acres thirty eight perches and allowance  
of Six Pr. Ct on Warrant obtained by John Tees dated 28th February 1744.*

*Thomas Smith D.S.*

*Andrew Porter Esquire  
Surveyor General - Pa*

**IN TESTIMONY** that the above is a copy of the original remaining on file in the Department of Internal Affairs of Pennsylvania, made conformably to an Act of Assembly approved the 16th day of February 1833, I have hereunto set my hand and caused the Seal of said Department to be affixed at Harrisburg, this twenty-sixth day of March 1907

*Isaac D. Brown*  
Secretary of Internal Affairs.