


FORM NO. 1.

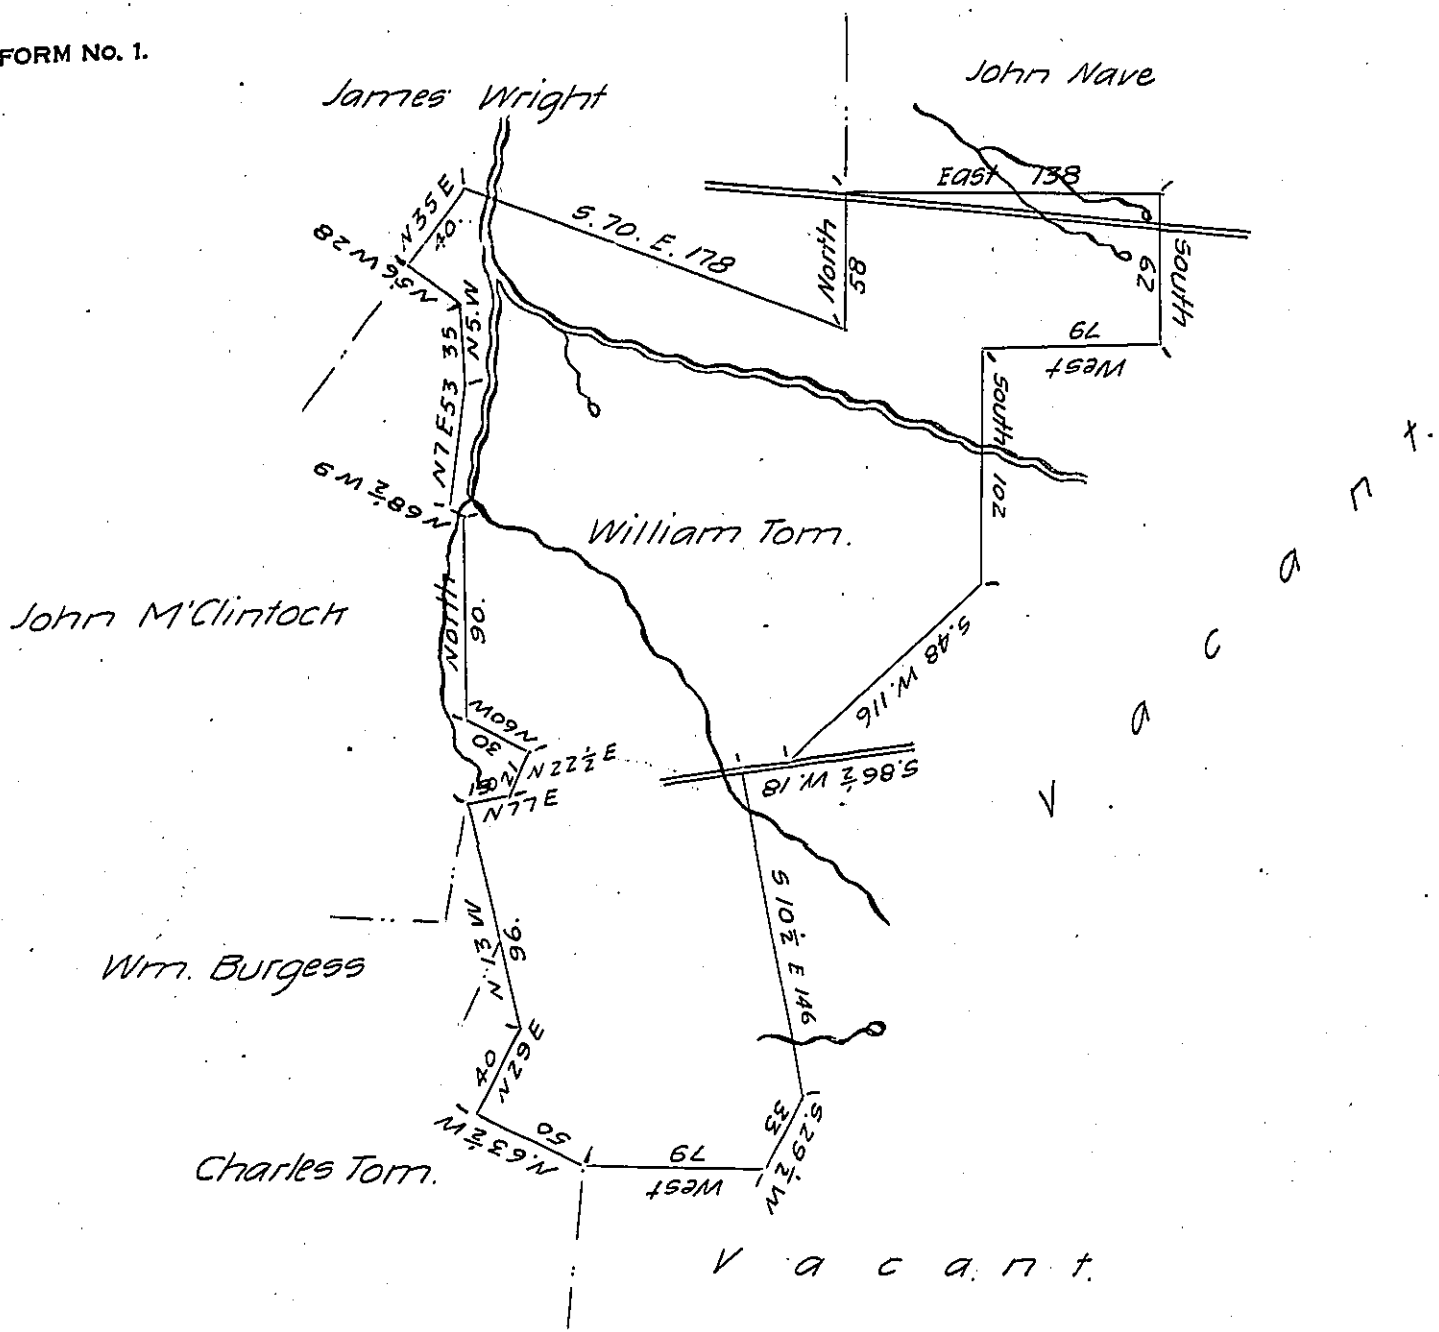

Situate in Addison Township Somerset County Containing
 three hundred and ninety five acres and allowance and surveyed
 on the 23rd day of October 1837 by H. L. Holbrook in pursuance of a
 Warrant granted in the name of Wm. Tom bearing date the 5th
 day of February 1794. Certified April 4th 1848

Pr. Ross Forward D.S.

To John Laporte Esq. Sur. Gen.

IN TESTIMONY that the above is a copy of the original remaining on file in
 the Department of Internal Affairs of Pennsylvania, made
 conformably to an Act of Assembly approved the 16th day of
 February 1833, I have hereunto set my hand and caused
 the Seal of said Department to be affixed at Harrisburg,
 this twelfth day of April 1907

Laurel B. [Signature]
 Secretary of Internal Affairs.