


Part of the Original Tract  
William Nelson's

Adam Herman.

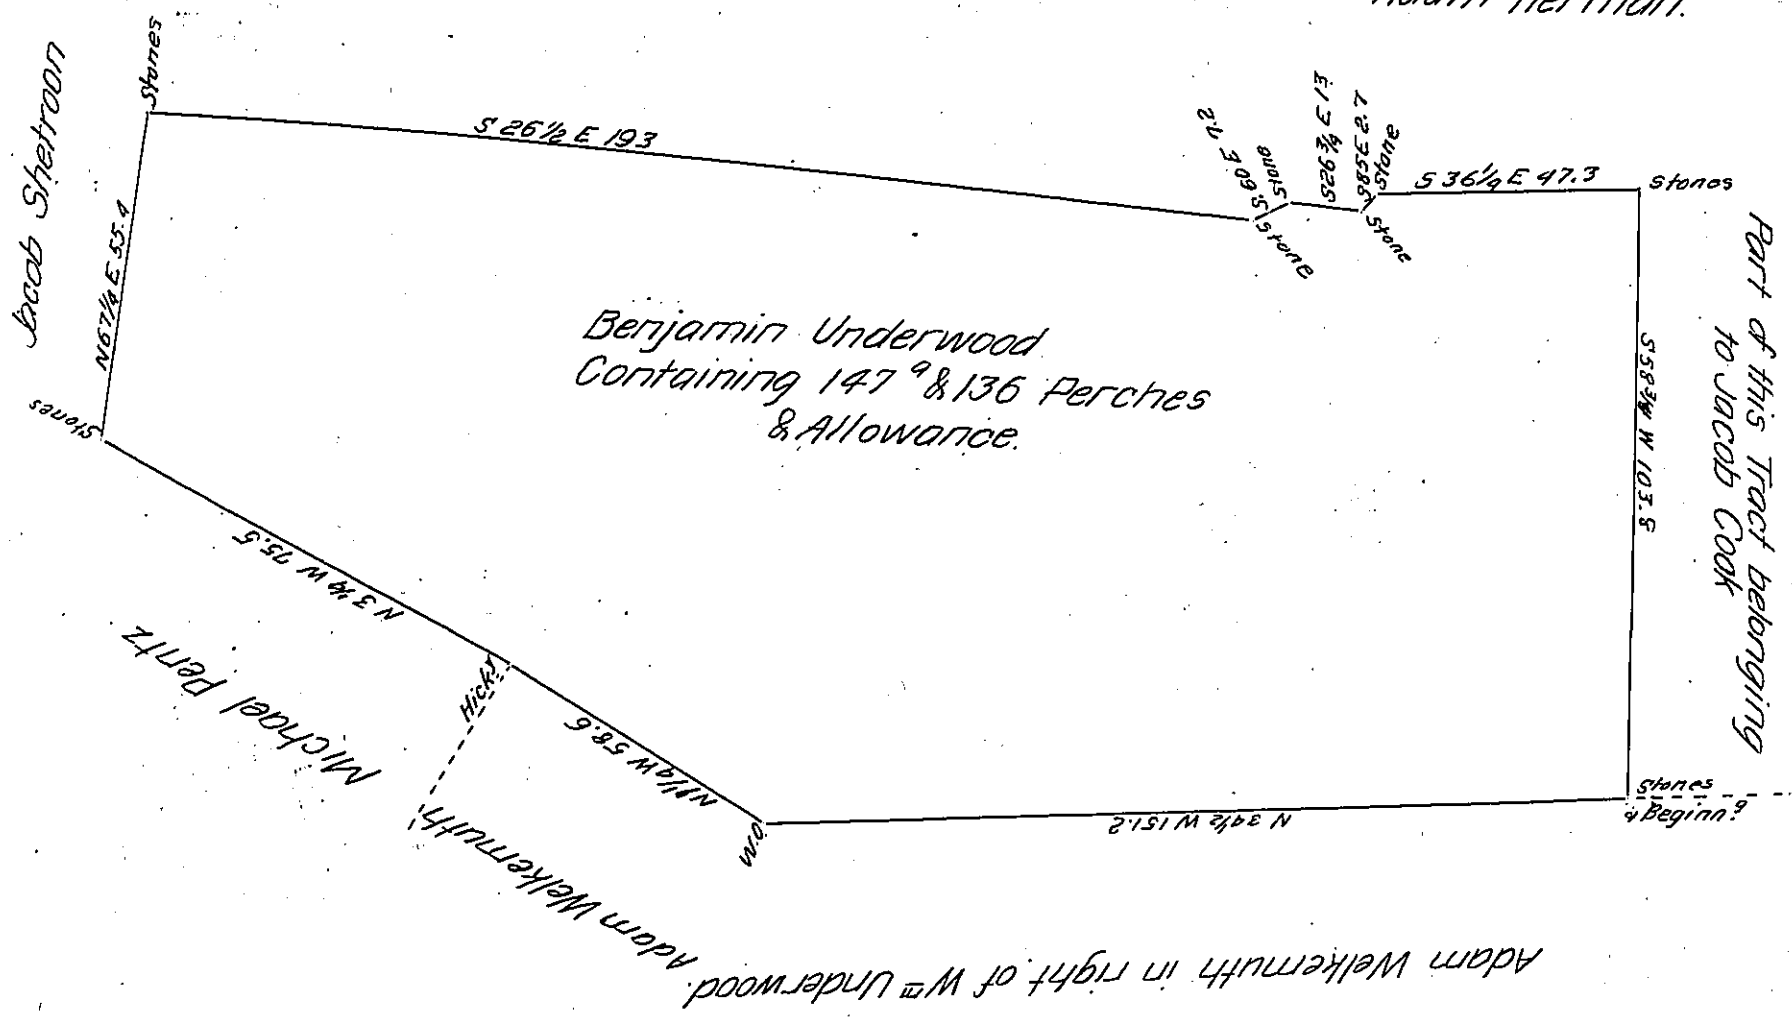

Situate in Warrington Township in the County of York Containing as above set forth 147° & 136 Perches & Allowance. Being part of a larger Tract of Land Which was Originally Surveyed In pursuance of a Warrant for 100° Granted to Benjamin Underwood bearing Date the 9<sup>th</sup> Day of November 1749. Resurveyed and Divided off from the Said Larger Tract of Land on the 15<sup>th</sup> Day of August Anno Domini 1809, for Jacob Greist the Present Owner, who desired me to make return of the Survey.

To Andrew Porter Esquire

Per

Surveyor General

Jacob Spangler D.S.

Lancaster P.<sup>a</sup>

IN TESTIMONY that the above is a copy of the original remaining on file in the Department of Internal Affairs of Pennsylvania, made conformably to an Act of Assembly approved the 16th day of February 1833, I have hereunto set my hand and caused the Seal of said Department to be affixed at Harrisburg, this Fifteenth day of March 1907

*Loac R. Brown*  
Secretary of Internal Affairs.