


FORM NO 1.

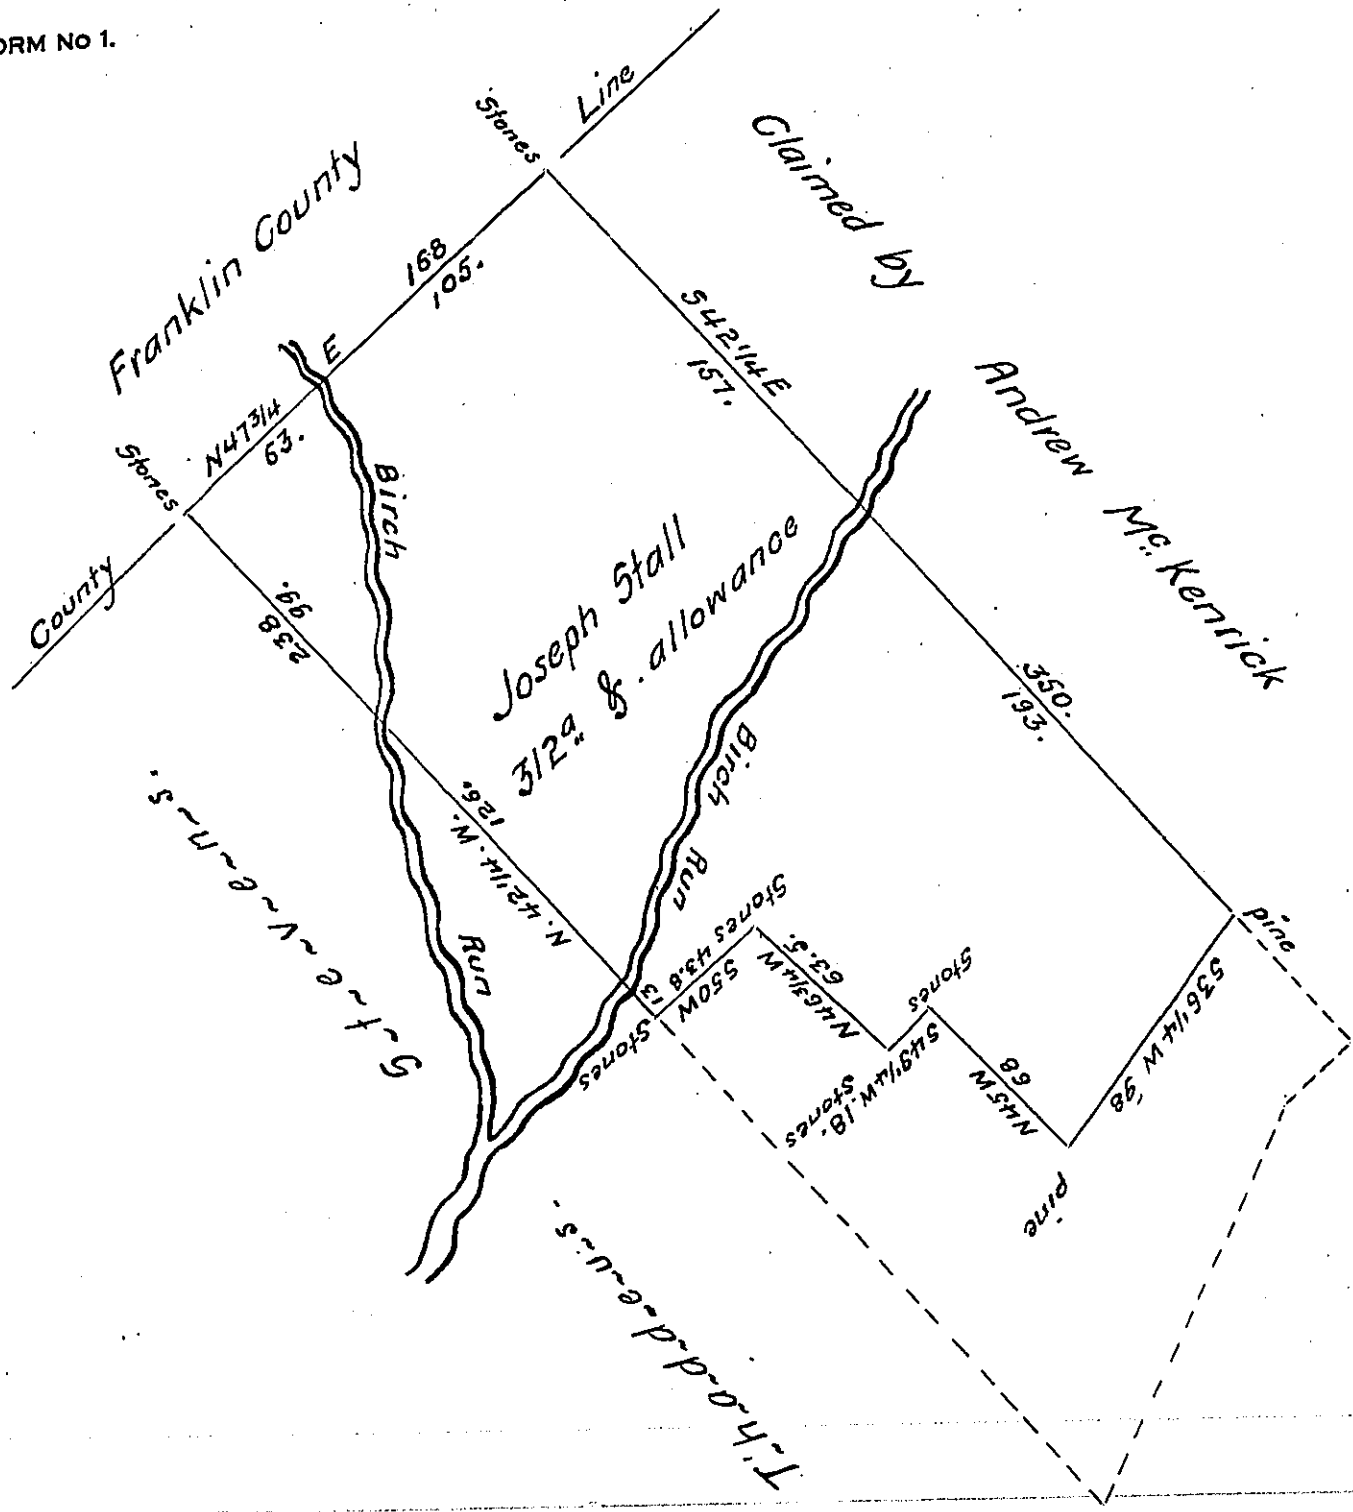

Situate in Menallen Township Adams County Penn., Surveyed May 17th A.D. 1850; In pursuance of a Warrant Granted unto Joseph Stall for 300 Acres Dated April 13th A.D. 1846; and of an order of Survey Dated January 23rd AD, 1849; Containing 312.9 and the allowance of six per Cent, and being unimproved

To Hon. John Laporte }
Surveyor General }

By John G. Brinkerhoff D.S.

* Say 15 April 1849.

IN TESTIMONY that the above is a copy of the original remaining on file in the Department of Internal Affairs of Pennsylvania, made conformably to an Act of Assembly approved the 16th day of February, 1833, I have hereunto set my Hand and caused the Seal of said Department to be affixed at Harrisburg, this sixth day of April 1907

Isaac B. Brown
Secretary of Internal Affairs.