


see also  
D. 18. 128.

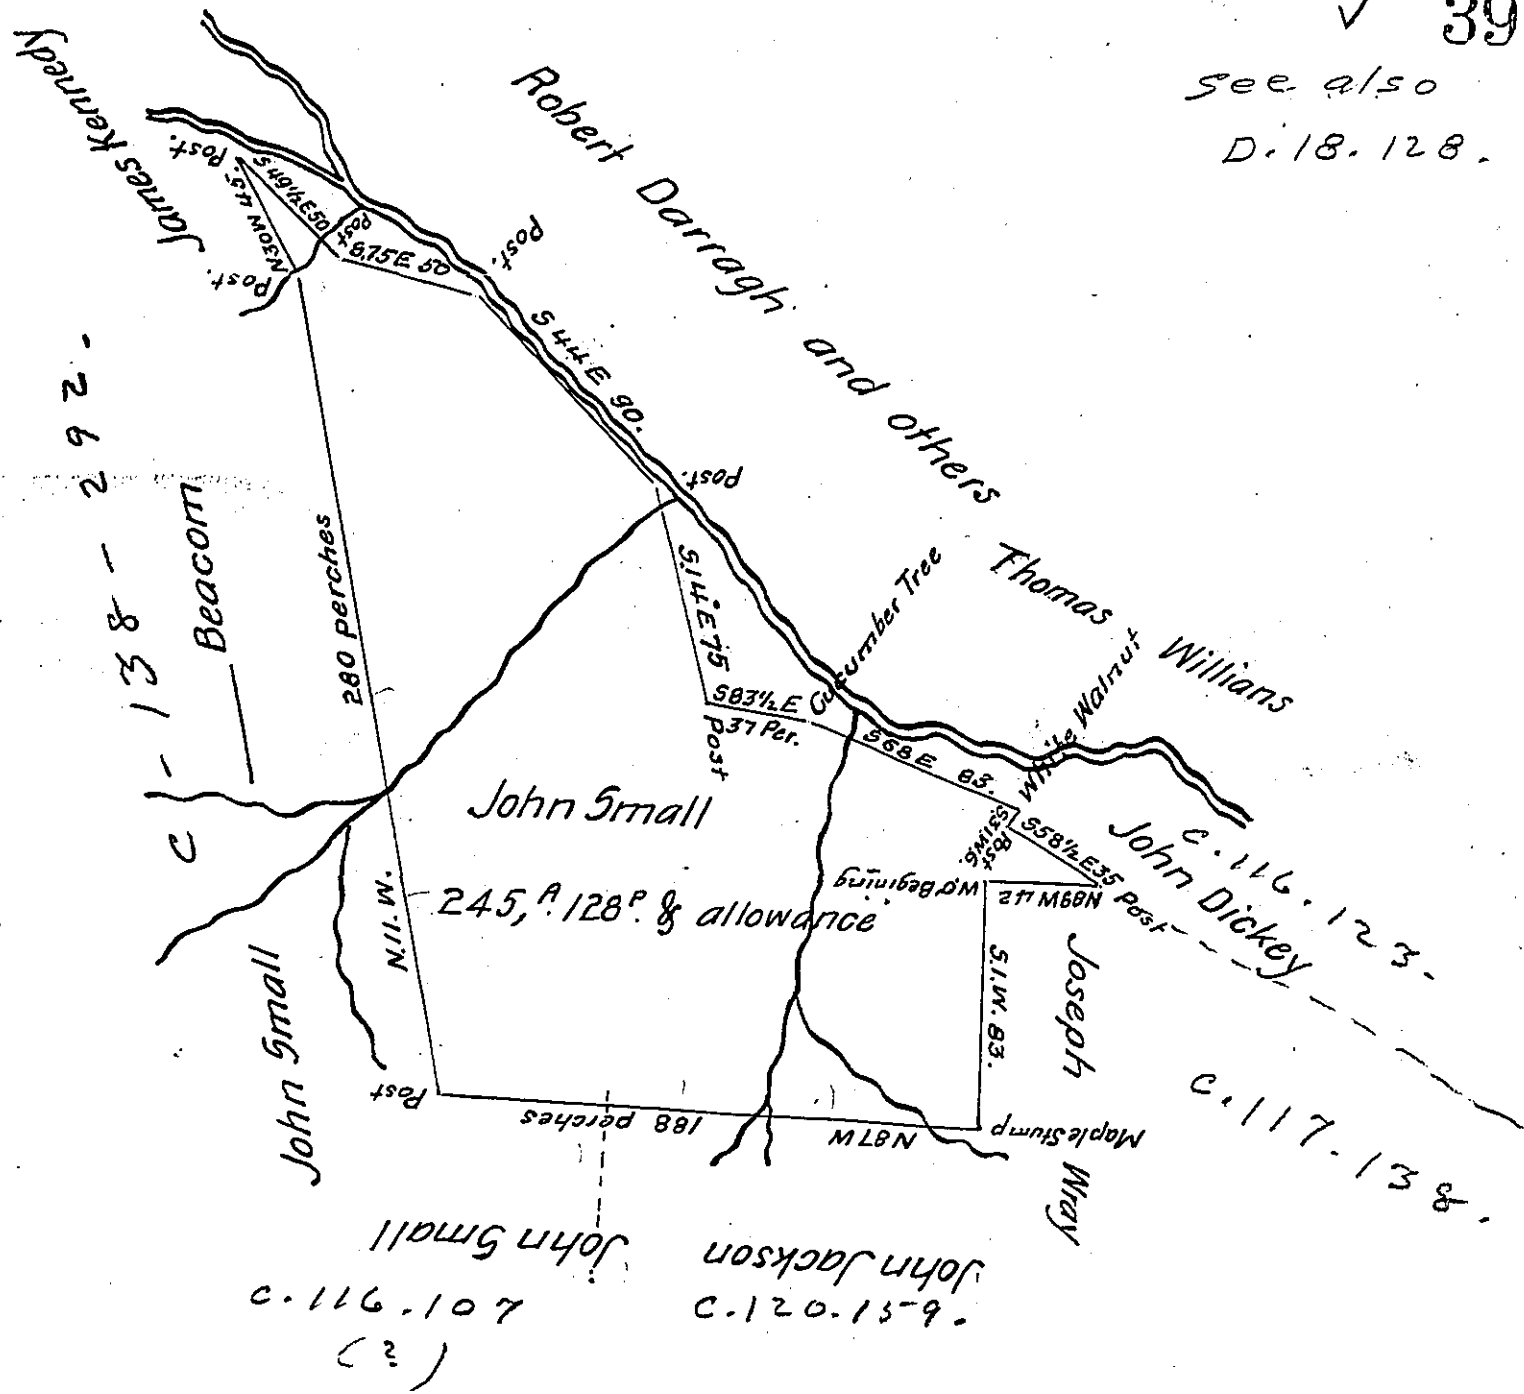

The above Draft represents a tract of land Surveyed December 6<sup>th</sup> 1844 for John Small in pursuance of his actual Settlement and improvement Situate in Brighton Towns<sup>p</sup>. Beaver County Pa. (North of the Ohio River Adjoining land as above ~ Containing Two hundred and forty five Acres One hundred and twenty eight perches and allowance of Six p<sup>r</sup> Cent.

Jacob Gallade Esq<sup>r</sup>.  
Surveyor General.

W<sup>m</sup> Minis Jr. D.S.

IN TESTIMONY that the above is a copy of the original remaining on file in the Department of Internal Affairs of Pennsylvania, made conformably to an Act of Assembly approved the 16th day of February, 1833, I have hereunto set my Hand and caused the Seal of said Department to be affixed at Harrisburg, this twenty-eighth day of February 1907

*Isaac R. Brown*  
Secretary of Internal Affairs.