


FORM No 1.

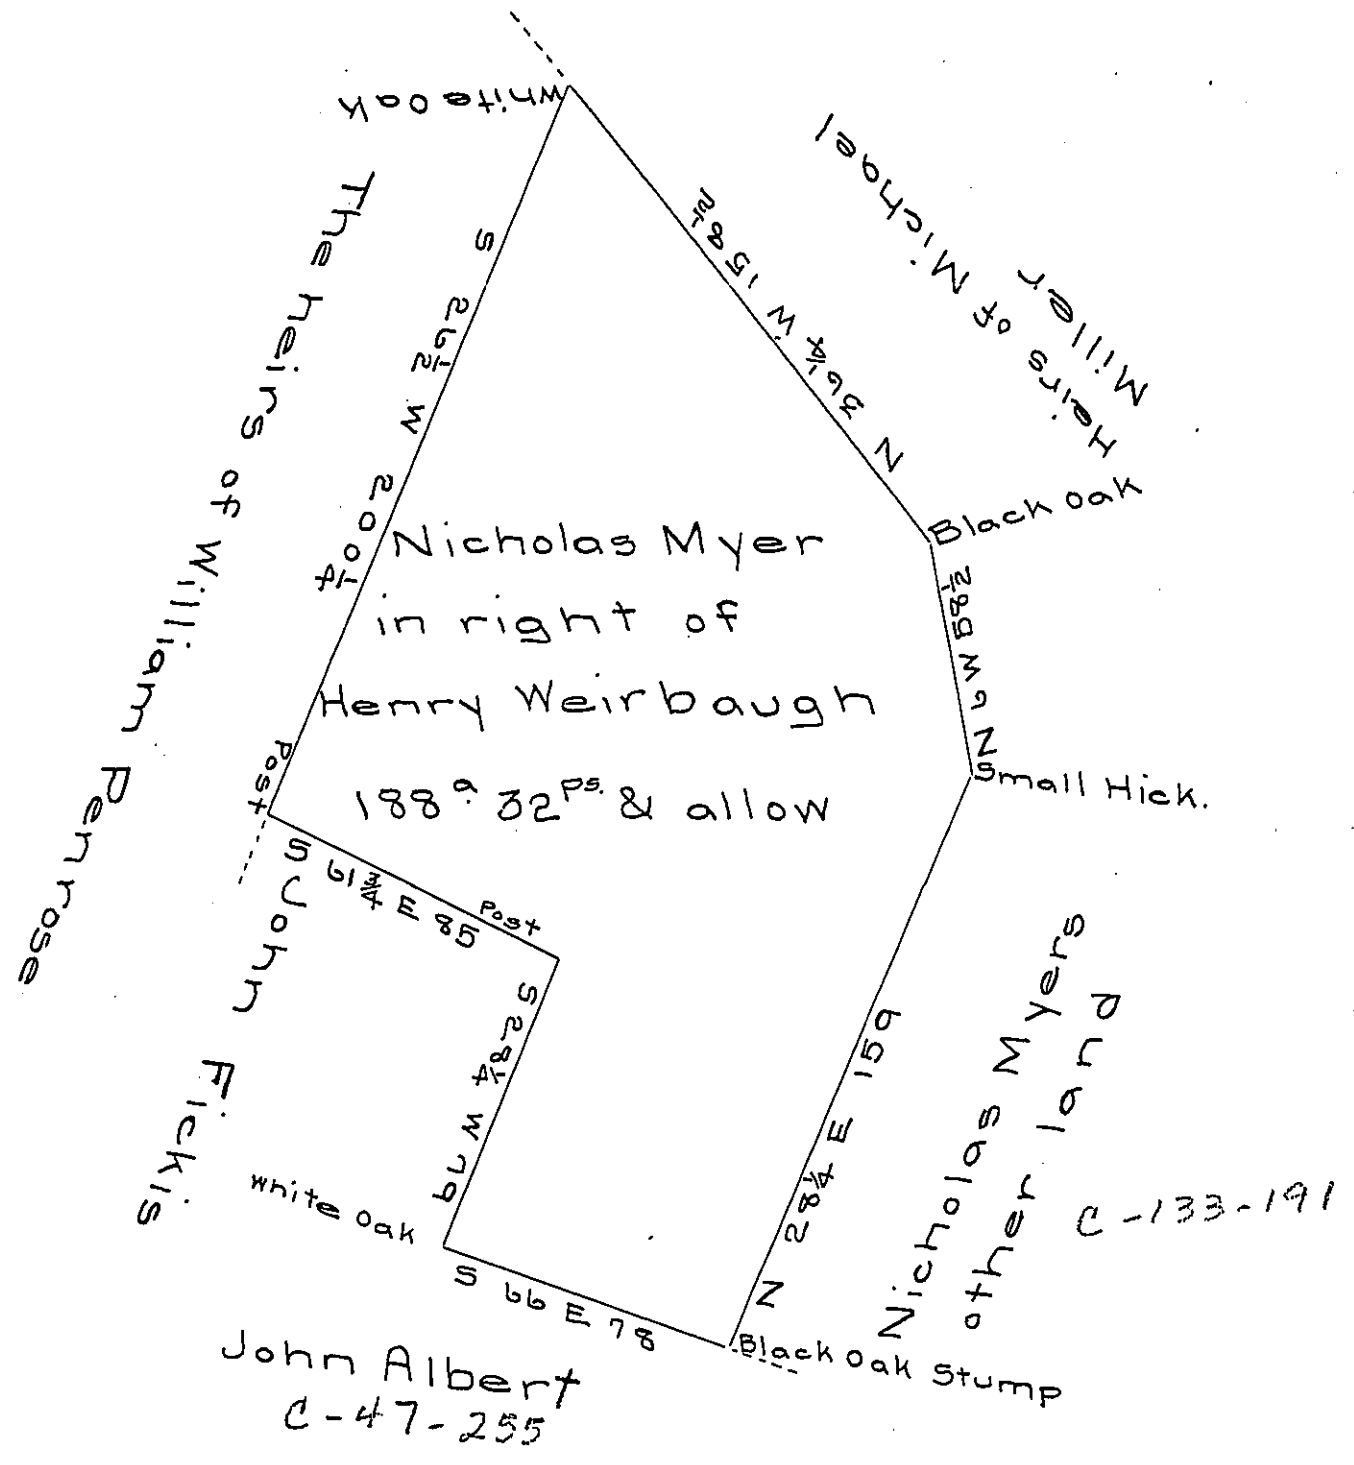

A draught of a tract of land situate in Hunt-
 ington township in the County of York resurveyed
 the 15th day of April 1787 to Nicholas Myer in pur-
 suance of a warrant in the name of Henry Weir-
 baugh dated the 15th day of June 1747 contain-
 ing one hundred and eighty eight acres and
 thirty two perches and the usual allowance of
 six acres ~~of~~ t. for roads &c.

John Forsyth D.S.

To John Lukens Esq. }
 Surveyor General }

IN TESTIMONY that the above is a copy of the original remaining on file in
 the Department of Internal Affairs of Pennsylvania, made
 conformably to an Act of Assembly approved the 16th day of
 February, 1833, I have hereunto set my Hand and caused
 the Seal of said Department to be affixed at Harrisburg,
 this twenty-sixth day of April 1907.

Leach R. Brown
 Secretary of Internal Affairs.