


FORM NO. 1.

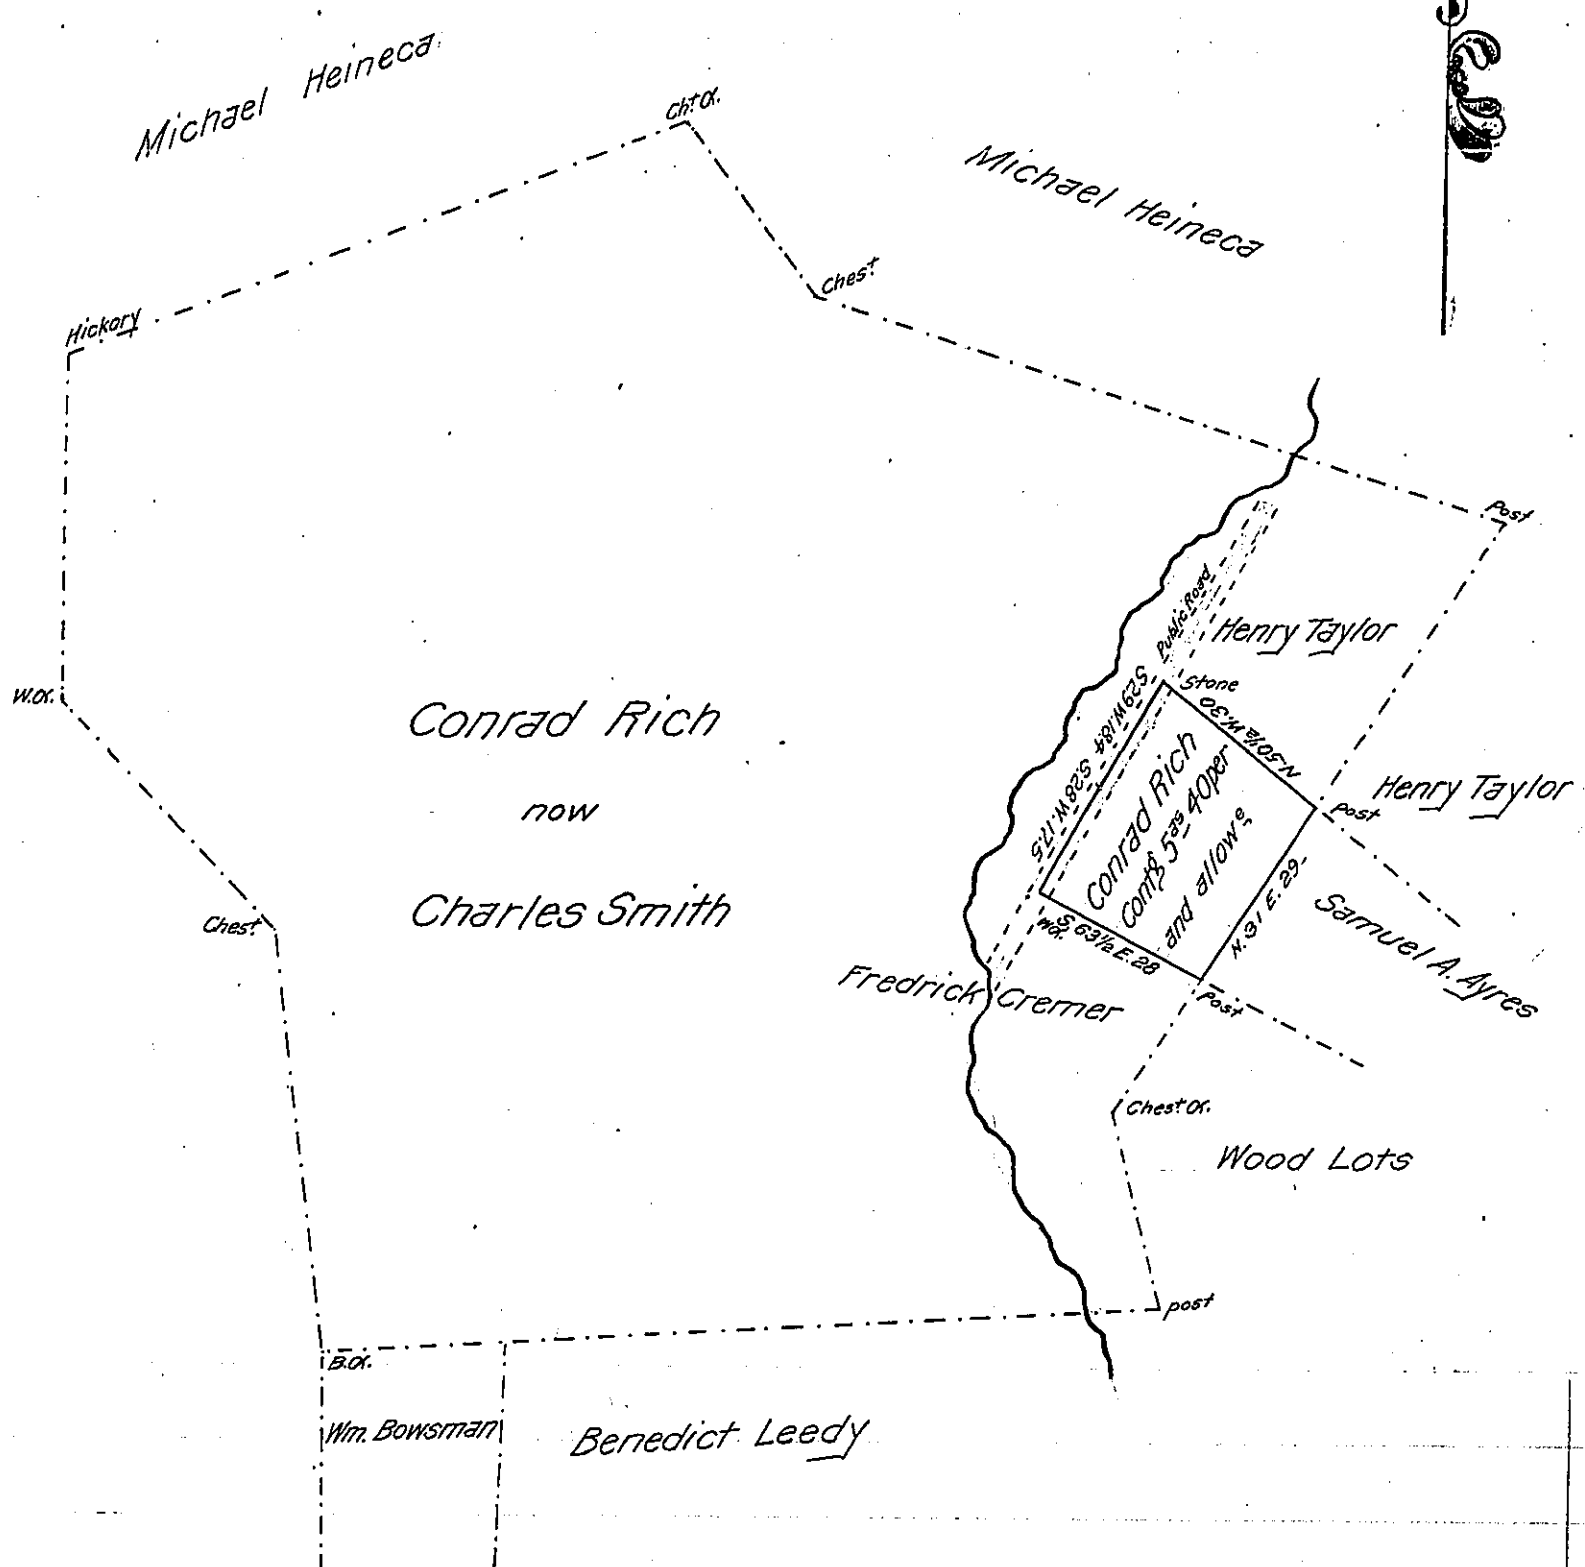

A Draught of a Piece of Land, Situate in York Township in the County of York. Containing as above Set forth 5^{as} 40^{prs} and Allowances & C. which is part of 146^{as} 16^{prs} and Allowances which was Originally Surveyed in pursuance of a Warrant for 100^{as} dated the 2nd October, 1765, Granted to Conrad Rich.

Surveyed on the 19th day of August A.D. 1863, at the request of Samuel A. Ayres, the present Owner, who wishes to patent the Same & C.

To. James P. Barr.
Surveyor General
at Harrisburg, Pa.

J.B.
John. Becker S.V.R.
for Benjⁿ Lease D^r.S.

IN TESTIMONY that the above is a copy of the original remaining on file in the Department of Internal Affairs of Pennsylvania, made conformably to an Act of Assembly approved the 16th day of February 1833, I have hereunto set my hand and caused the Seal of said Department to be affixed at Harrisburg, this eighteenth day of January 1907.

George N. Barr
Secretary of Internal Affairs.