

FORM NO 1.

Samuel Utter Esq^r

C-177-229


Jacobs Land^s

C-177-228

Andrew Shuman
329^{AS} 73^{PS} & allowance.

C-221-236
Kerrigans Claim

Judge Creigh

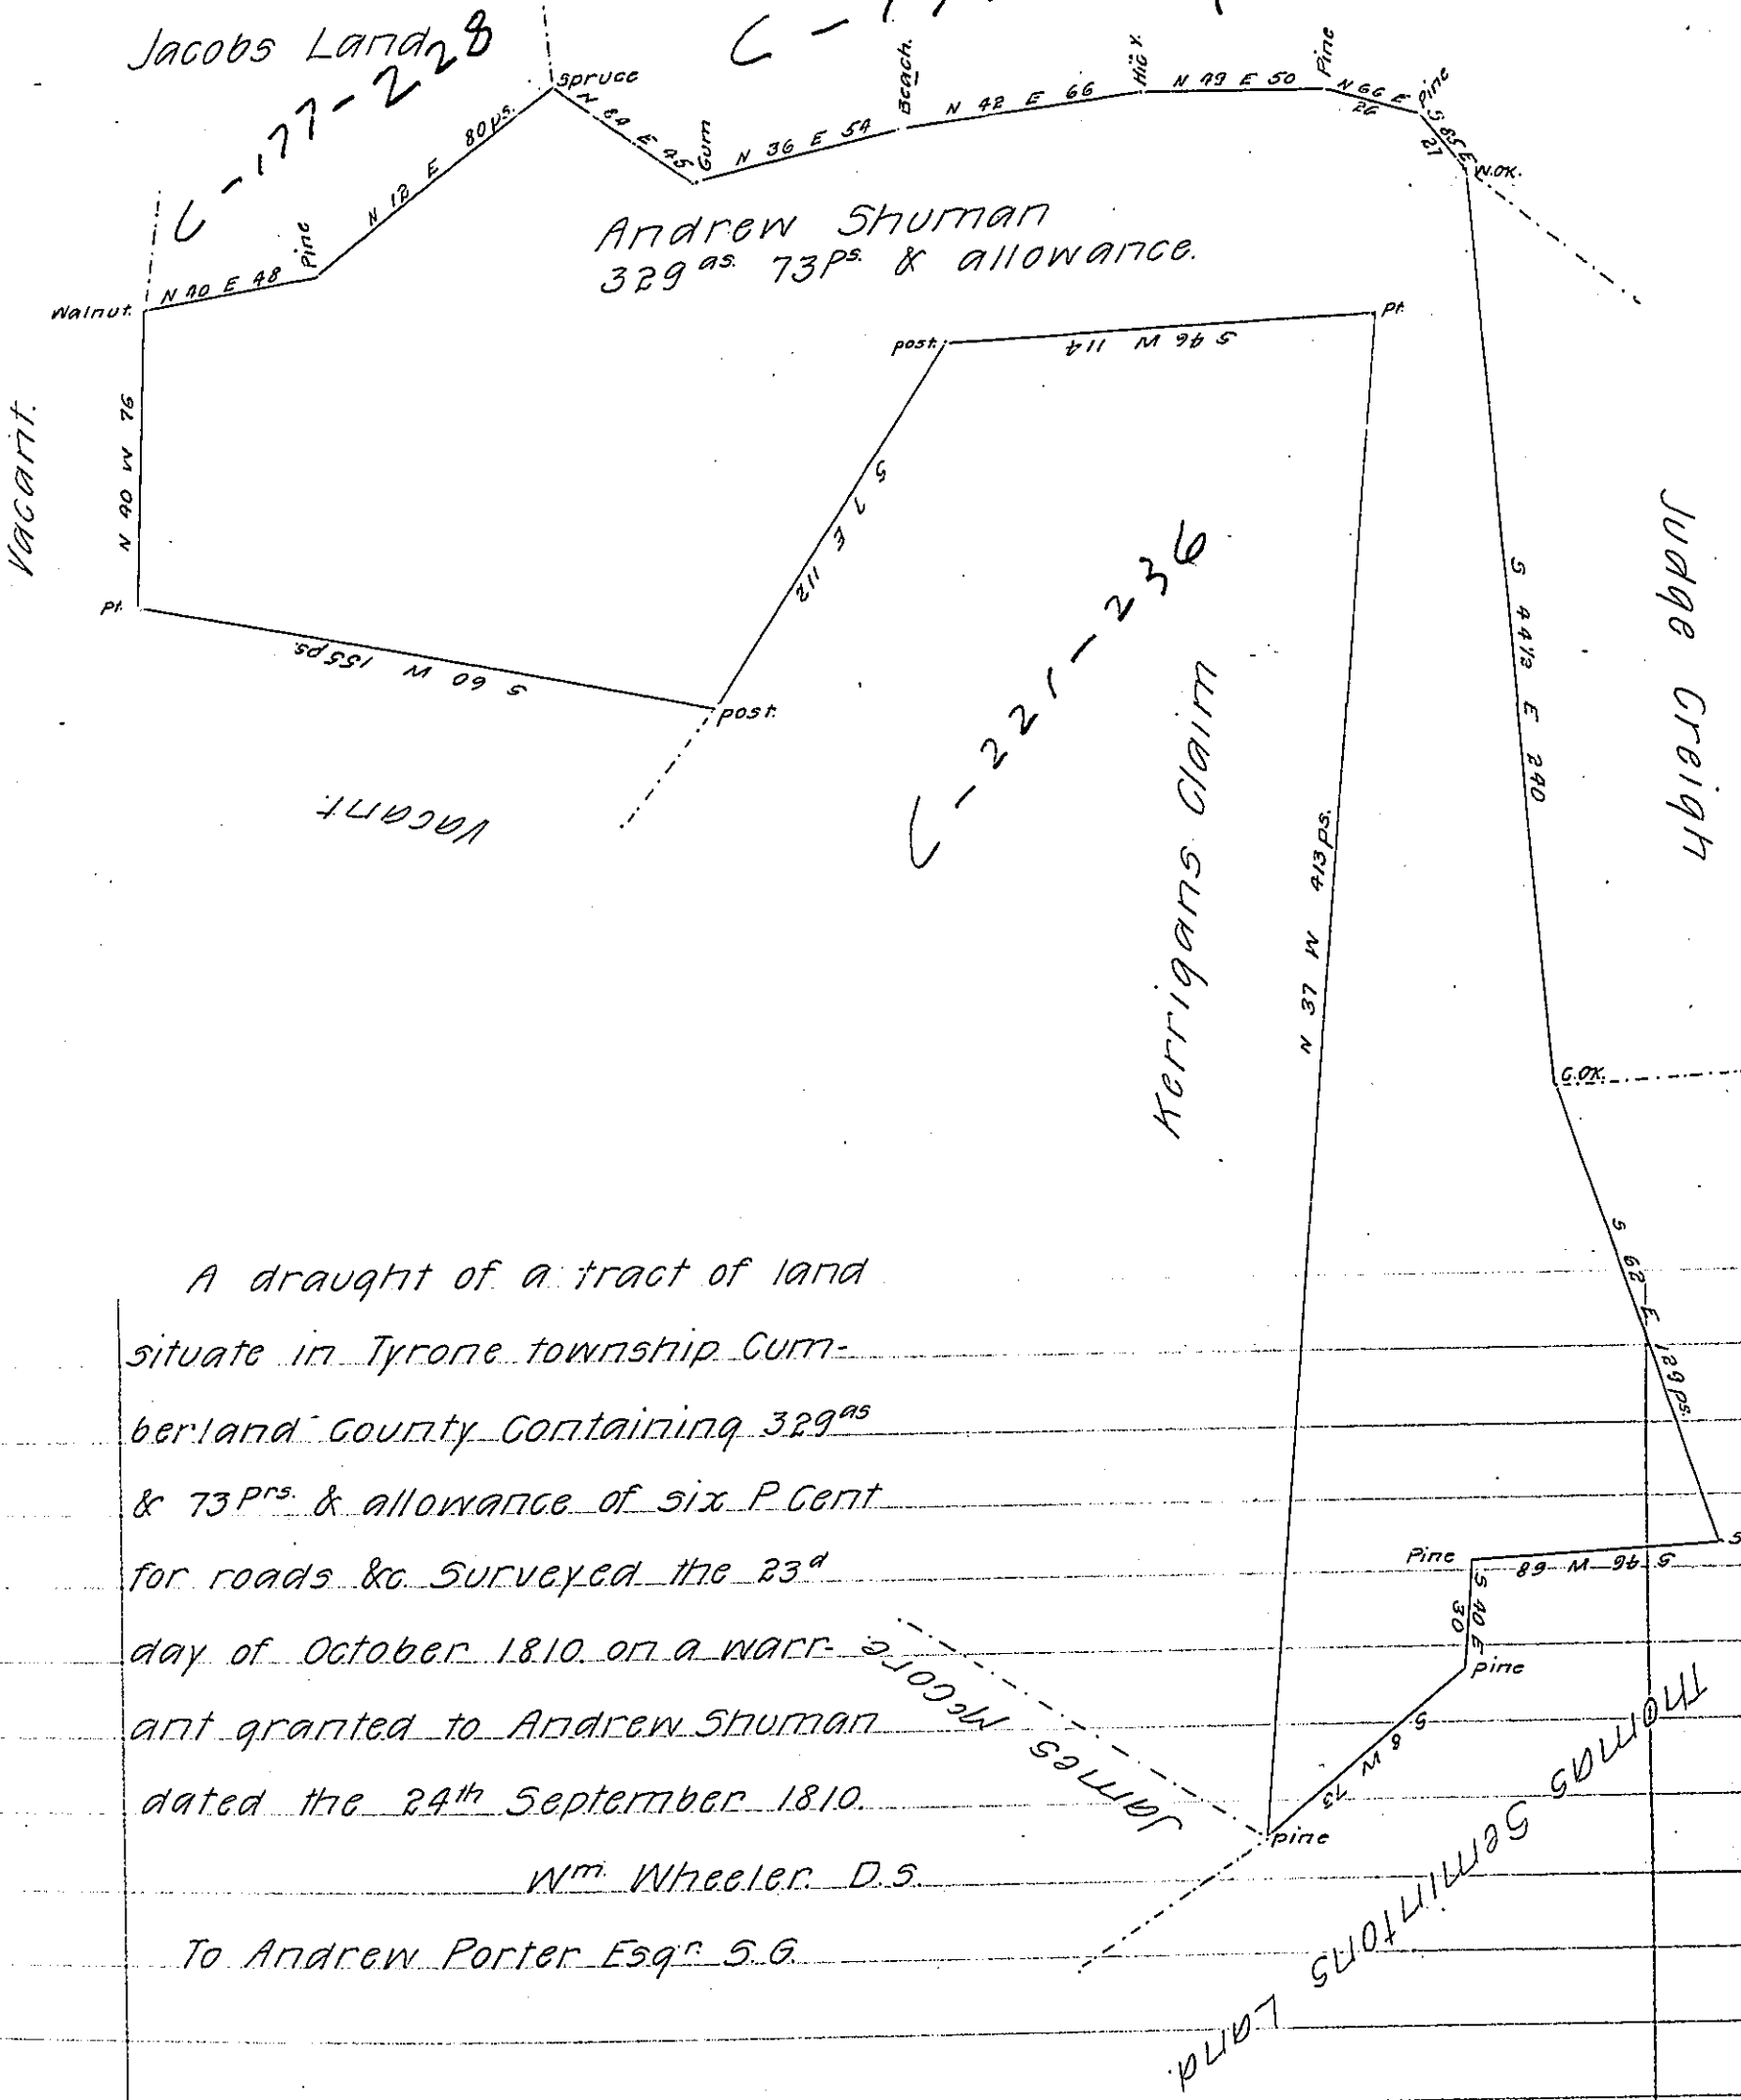

A draught of a tract of land situate in Tyrone township Cumberland County containing 329^{AS} & 73^{PS} & allowance of six P Cent for roads &c. Surveyed the 23^d day of October 1810 on a warrant granted to Andrew Shuman dated the 24th September 1810.

Wm. Wheeler. D.S.

To Andrew Porter Esq^r S.G.

IN TESTIMONY that the above is a copy of the original remaining on file in the Department of Internal Affairs of Pennsylvania, made conformably to an Act of Assembly approved the 16th day of February, 1833, I have hereunto set my Hand and caused the Seal of said Department to be affixed at Harrisburg, this twenty-fourth day of March 1907.

Isaac S. Brown
Secretary of Internal Affairs.