


FORM NO. 1.

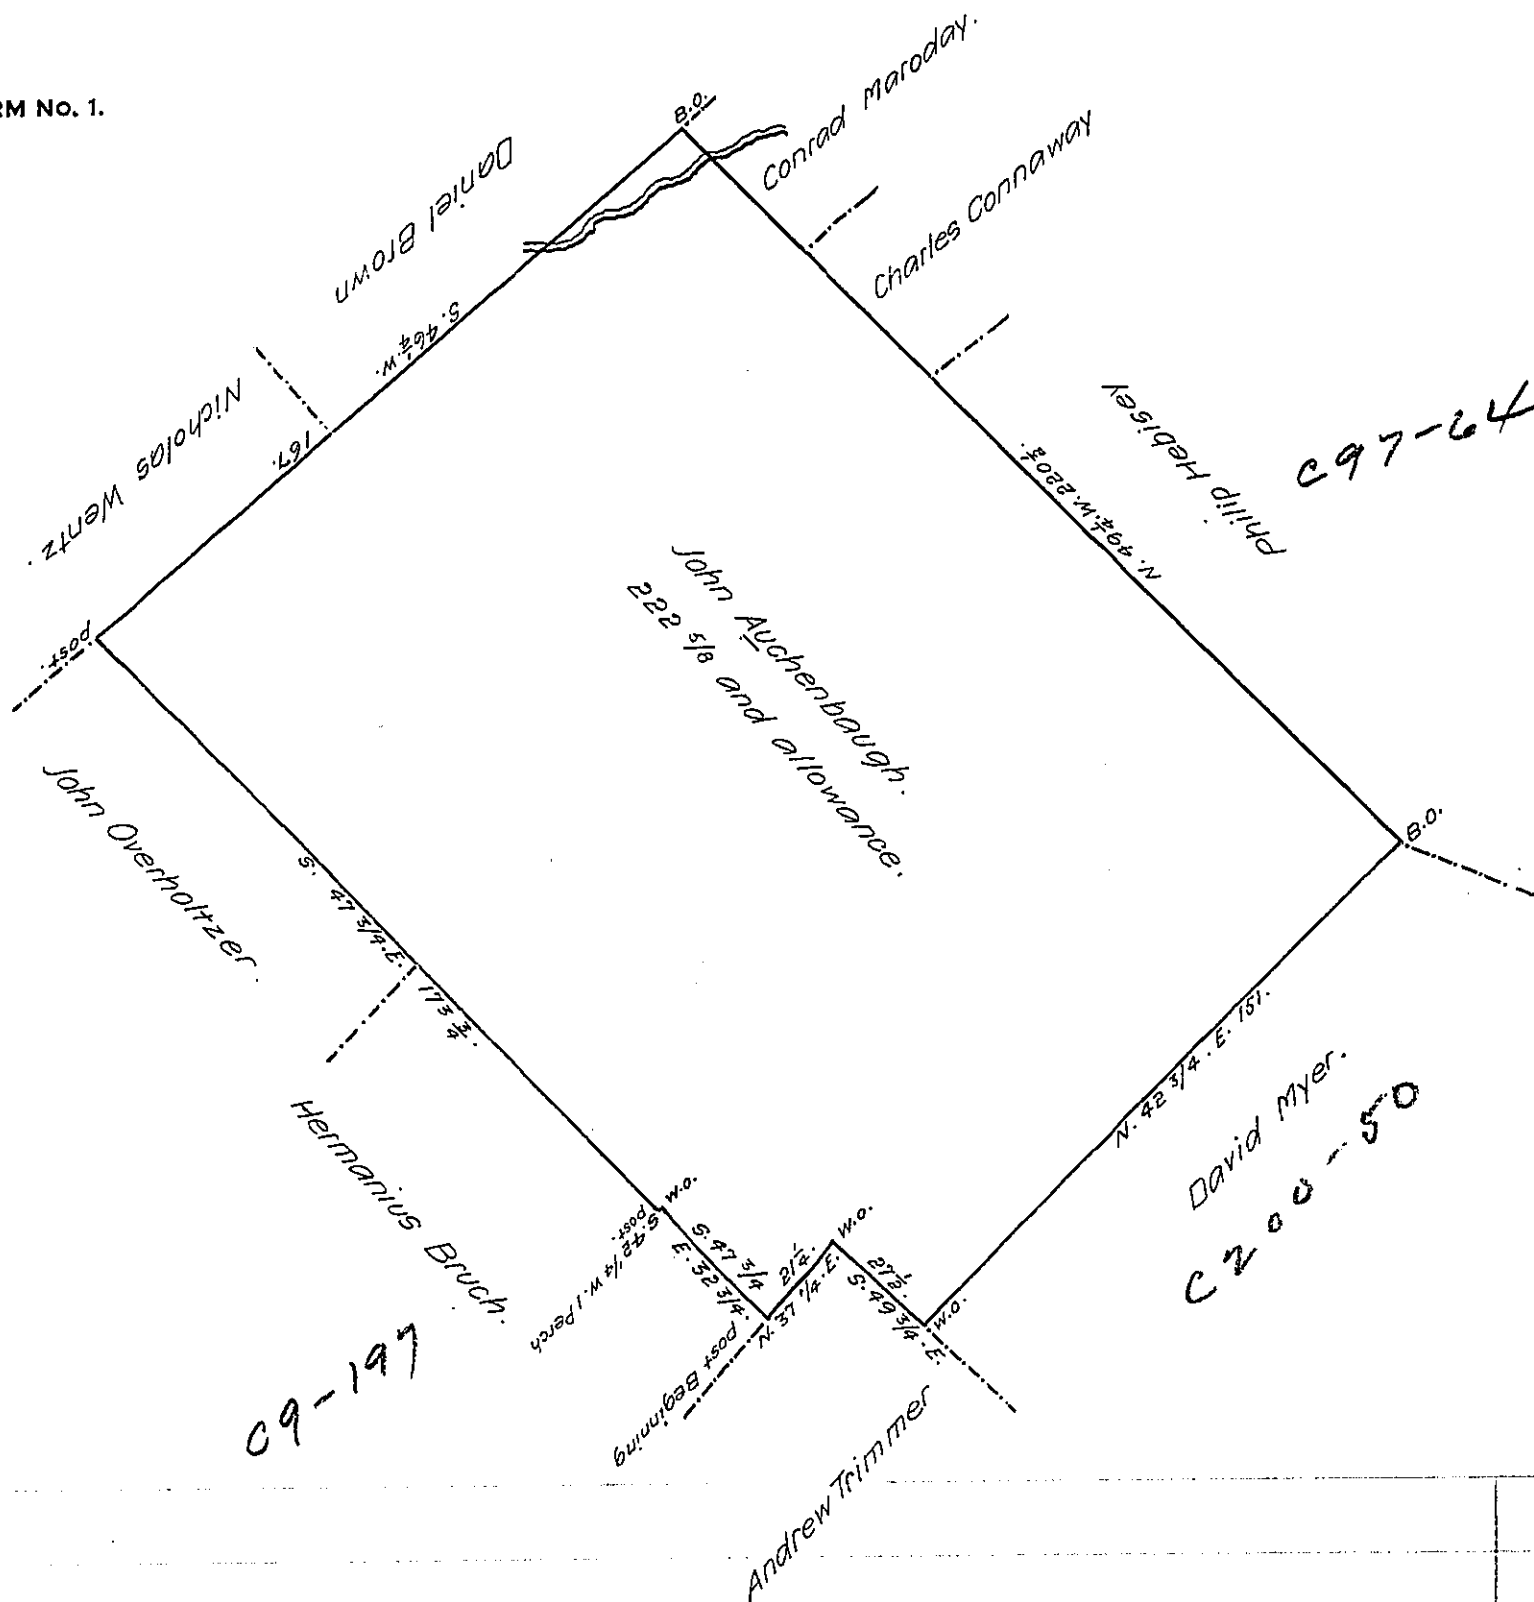

A Draught of a Tract of Land Situate in Reading Township in the County of York Surveyed the 25th day of October 1787 to John Achenbaugh In Pursuance of a Warrant to Peter Wampler Dated the 7th day of August 1765. Intrest to Commence from the 1st day of March 1758. Containing Two Hundred and Twenty Acres and five Eighth's of an Acres with the Usual Allowance of Six Acres P. Cent for Roads &c.

John Forsyth D.S.

To John Lutens Esq.
Surveyor General.

IN TESTIMONY that the above is a copy of the original remaining on file in the Department of Internal Affairs of Pennsylvania, made conformably to an Act of Assembly approved the 16th day of February 1833, I have hereunto set my hand and caused the Seal of said Department to be affixed at Harrisburg, this first day of May 1907.

Isaac N. Brown
Secretary of Internal Affairs.