


FORM NO 1.

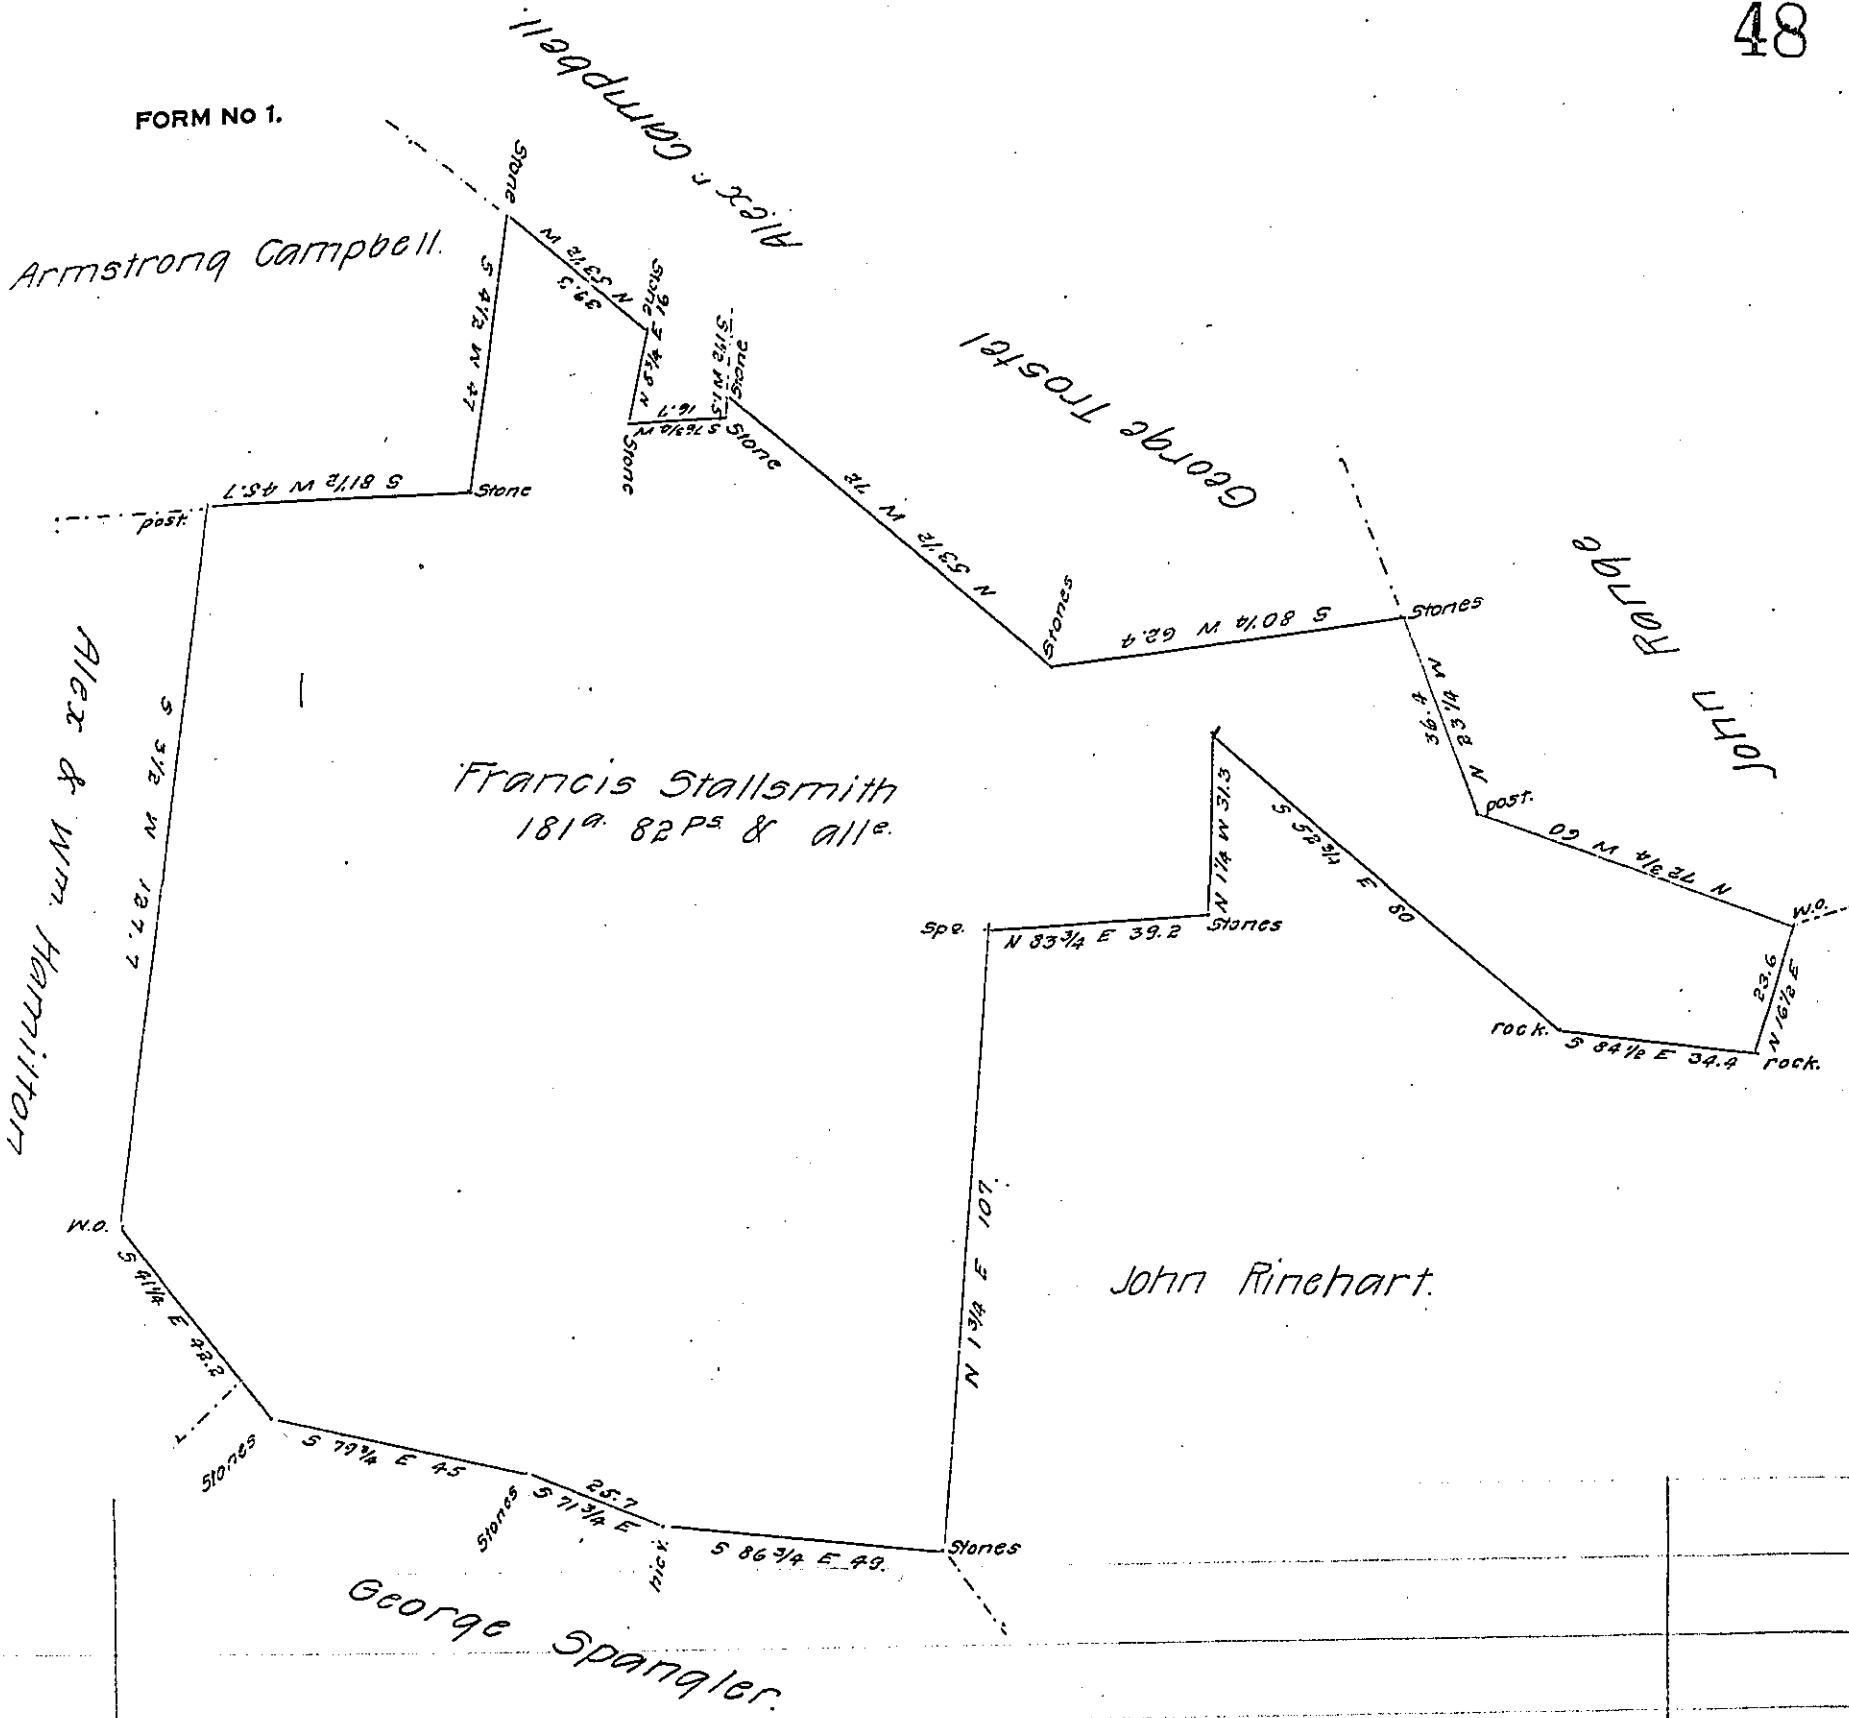

Situate in Strabane township Adams County Surveyed
 June 2nd 1810 in pursuance of a warrant granted to Fran-
 cis Stallsmith for 180^{ac} dated February 26th 1810 containing
 one hundred & eighty one acres eighty two perches & all^{ce}.

By Sam^l Sloan D.S.

To Andrew Porter Esqr
 Surveyor General.

IN TESTIMONY that the above is a copy of the original remaining on file in
 the Department of Internal Affairs of Pennsylvania, made
 conformably to an Act of Assembly approved the 16th day of
 February, 1833, I have hereunto set my Hand and caused
 the Seal of said Department to be affixed at Harrisburg,
 this twenty-eighth day of February 1907.

James P. Brown
 Secretary of Internal Affairs.