


14<sup>th</sup> January 1822 Now J. Kistler & Co. Valentine  
Late  
23

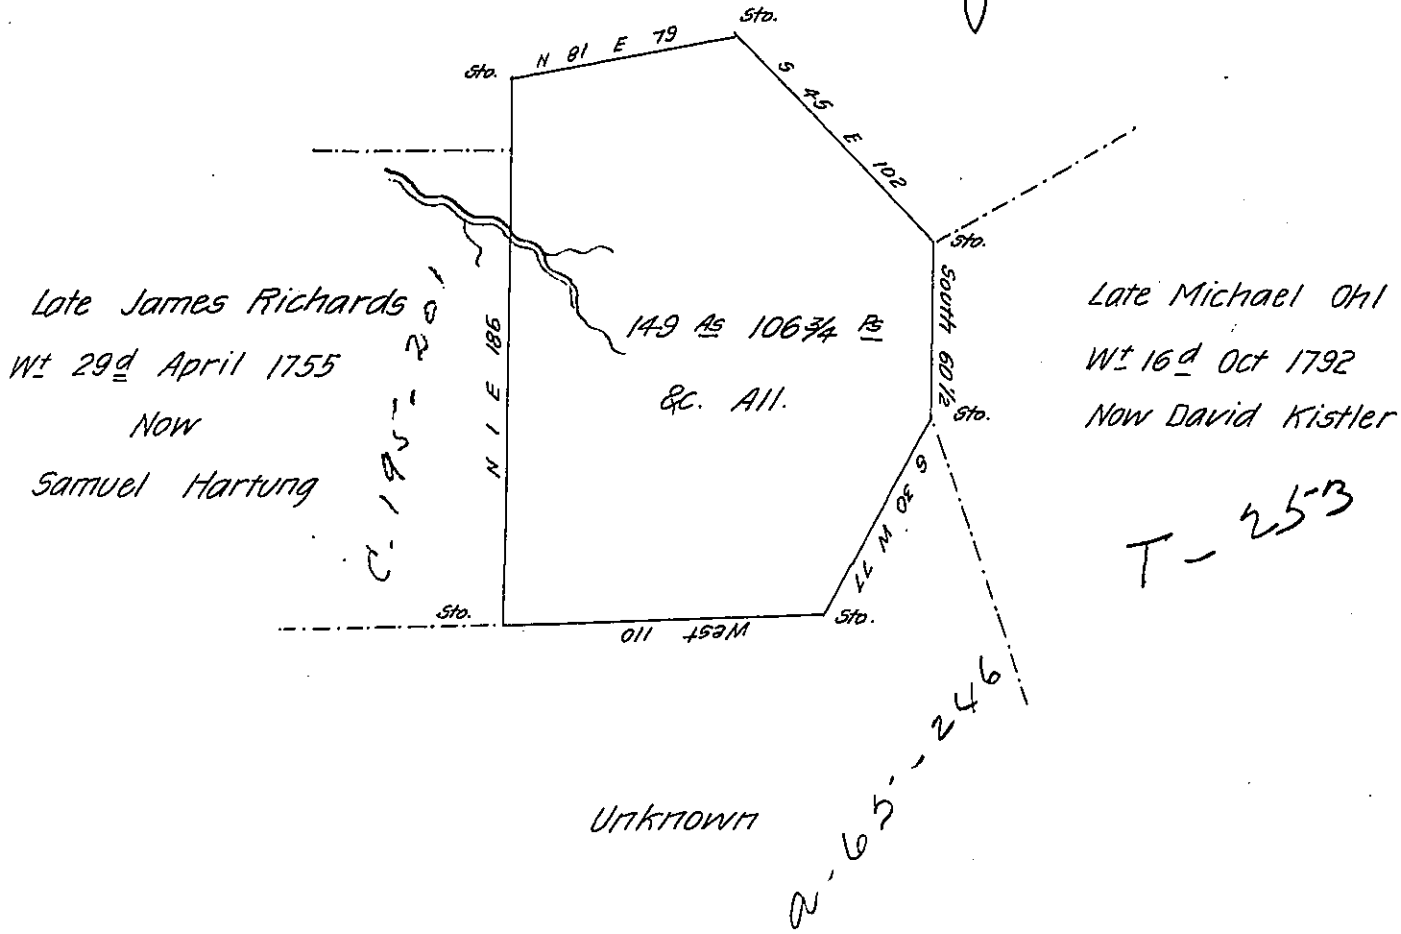

Late James Richards  
Wt 29<sup>d</sup> April 1755  
Now  
Samuel Hartung

Late Michael Ohl  
Wt 16<sup>d</sup> Oct 1792  
Now David Kistler

Draft of a tract of land containing One hundred and fourty nine acres and One hundred and six and three quarter-perches and the allowance of six per cent for roads &c. Situate in West Penn Township in the County of Schuylkill (formerly Northampton County) Surveyed for Benjamin Bolig Christian Hartung David & Thomas Hartung on the 31<sup>st</sup> day of January A.D. 1872 in pursuance of a Warrant granted to Martin Schuck dated 21<sup>d</sup> April A.D. 1785

To J. M. Campbell Esq.

Daniel L. Boyer

Surveyor General of Penn<sup>a</sup>

County Surveyor

About one half of the above tract is under cultivation and the rest is woodland. Two Houses and Two Barns are erected on said Tract

D. L. B.

C.S.

IN TESTIMONY that the above is a copy of the original remaining on file in the Department of Internal Affairs of Pennsylvania, made conformably to an Act of Assembly approved the 16th day of February 1833, I have hereunto set my hand and caused the Seal of said Department to be affixed at Harrisburg, this twenty third day of March 1907

*Quac D Brown*  
Secretary of Internal Affairs.