


FORM NO. 1.

Courses & distances of the Creek

- S 12 W 36
- S 46 W 28
- S 63 1/2 W 14
- S 89 W 122
- N 49 1/2 W 60
- N 12 1/2 W 91 1/4

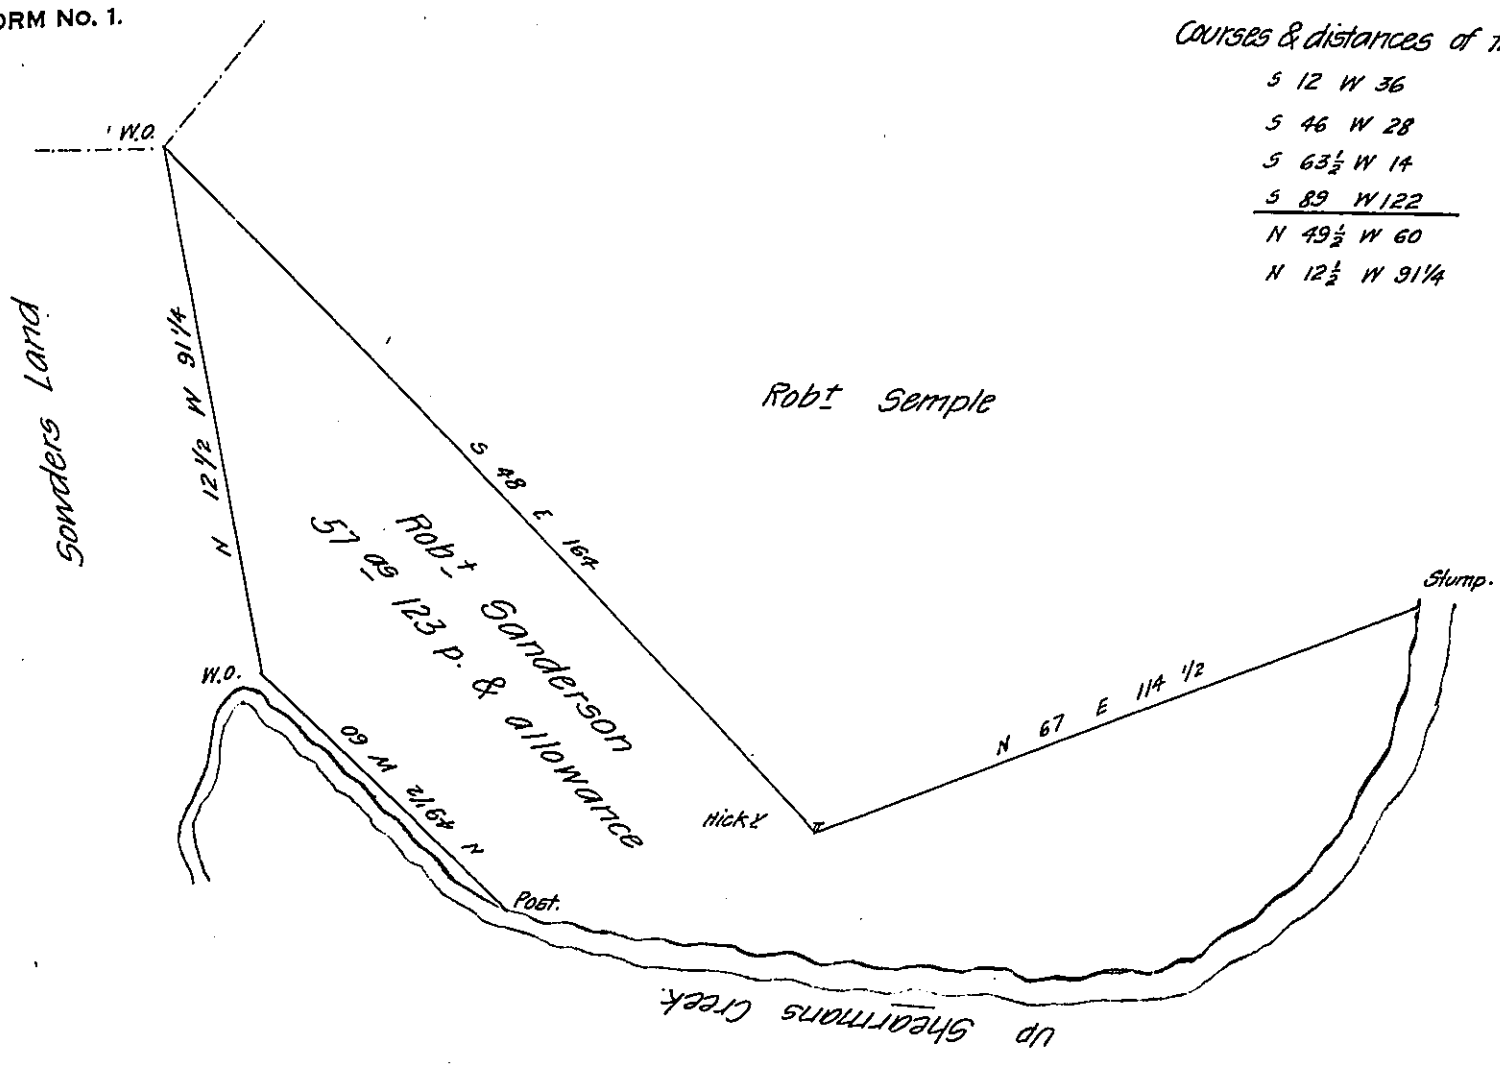

The Draft of a tract of land situate in Rye Township Cumberland County Containing fifty seven acres & one hundred & twenty three perches and allowance Surveyed 15th & 16th days of December 1813 on a Warrant granted to Robert Sanderson dated the 29th Novemb^r 1786 A true Copy of a Draft remaining in the Dep^y Surveyors Office July 5th 1814

Robt Clark D.S.

To Rich^d T. Leech Esquire
Surveyor General.

IN TESTIMONY that the above is a copy of the original remaining on file in the Department of Internal Affairs of Pennsylvania, made conformably to an Act of Assembly approved the 16th day of February 1833, I have hereunto set my hand and caused the Seal of said Department to be affixed at Harrisburg, this fifth day of April 1907

Loach Brown
Secretary of Internal Affairs.