


FORM NO. 1.

Scale 50 ps. per. inch

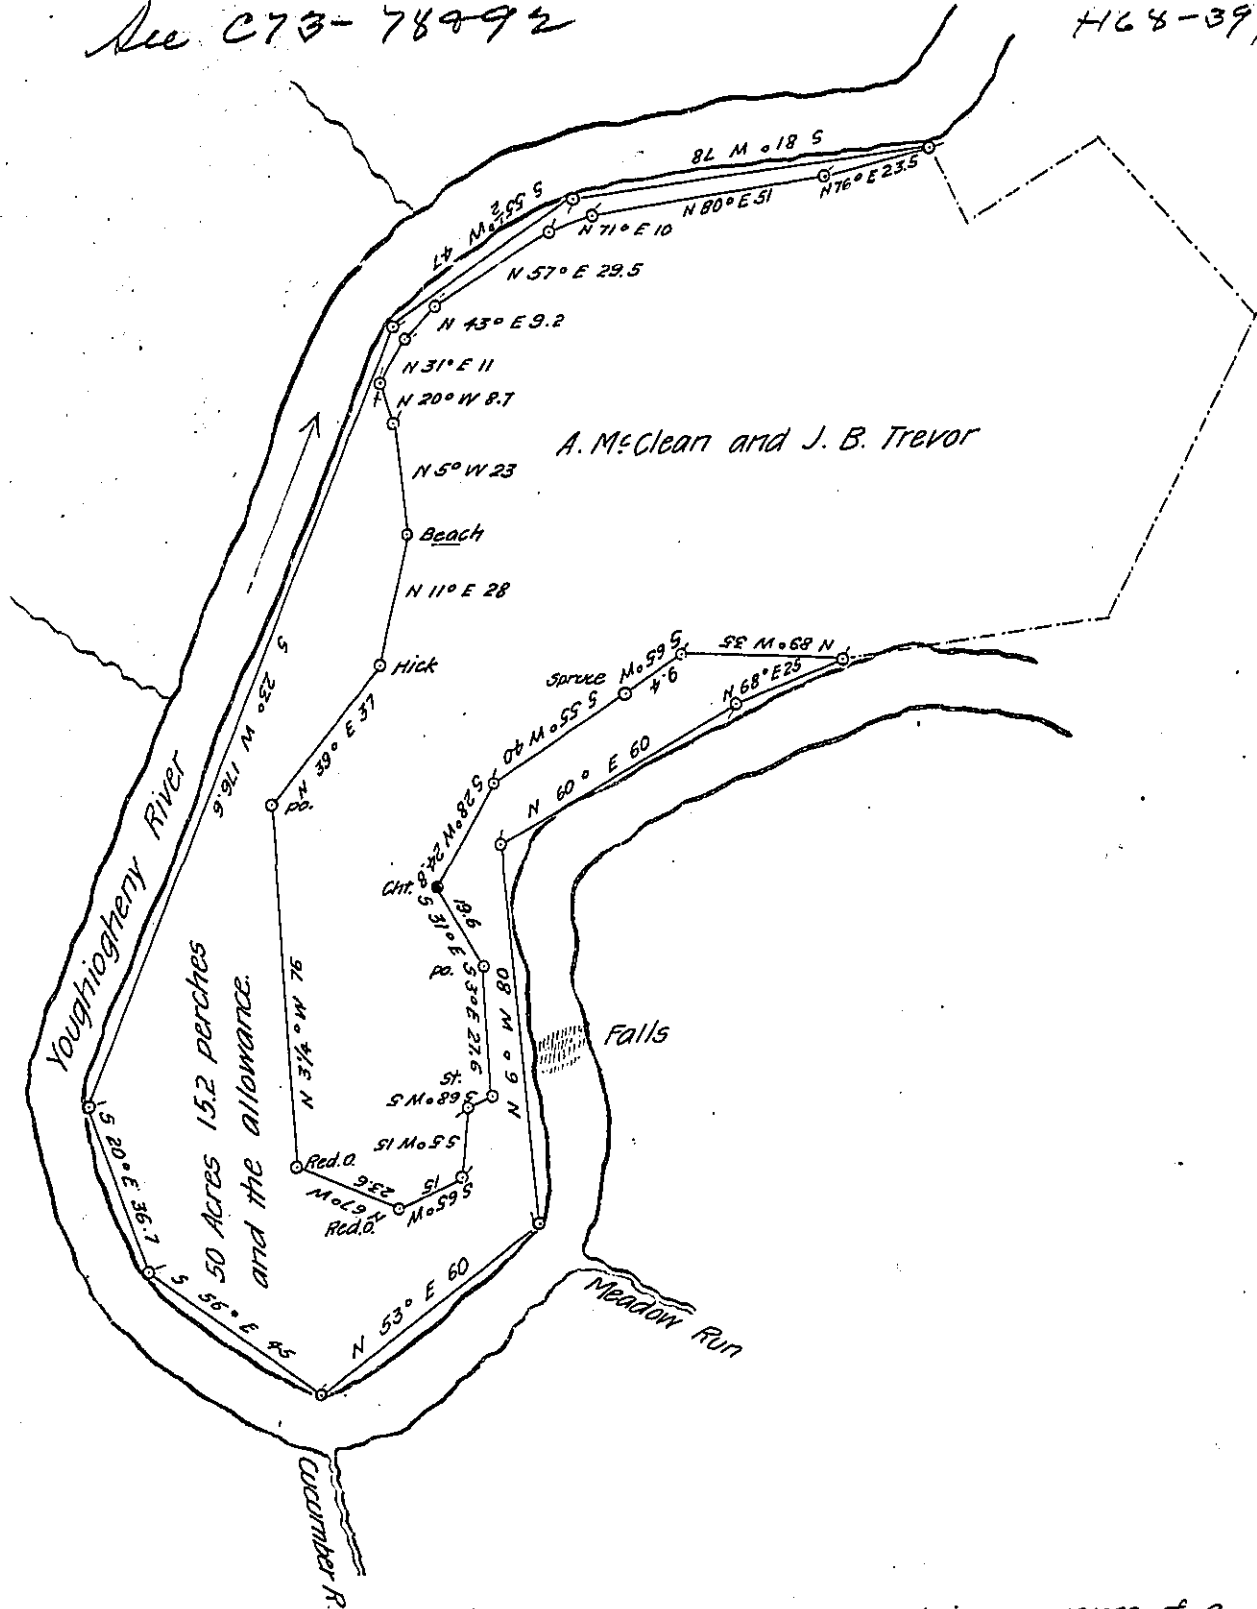

Surveyed on the 18th day of July 1853 for Andrew Stewart in pursuance of a warrant dated June 21st 1853 for 50 acres in Youghiogheny Township Fayette County Pennsylvania, adjoining lands warranted in the names of Alex^r Mc Clean, Jr^o B. Trevor, and others, which survey I returned to the Land Office soon afterwards, the said—Stewart having paid me my fees for the same, and of which the above is a true copy the original not having been found in the Surveyor General's Office, as I am informed

Witness my hand and seal this 20th day of September A. D. 1870

James Snyder



Ex. D.S.

IN TESTIMONY that the above is a copy of the original remaining on file in the Department of Internal Affairs of Pennsylvania, made conformably to an Act of Assembly approved the 16th day of February 1833, I have hereunto set my hand and caused the Seal of said Department to be affixed at Harrisburg, this ~~twenty~~ ^{fourth} day of ~~April~~ ^{April} 1907

Leach D. ...
Secretary of Internal Affairs.