


North Mountain  
C-114-278

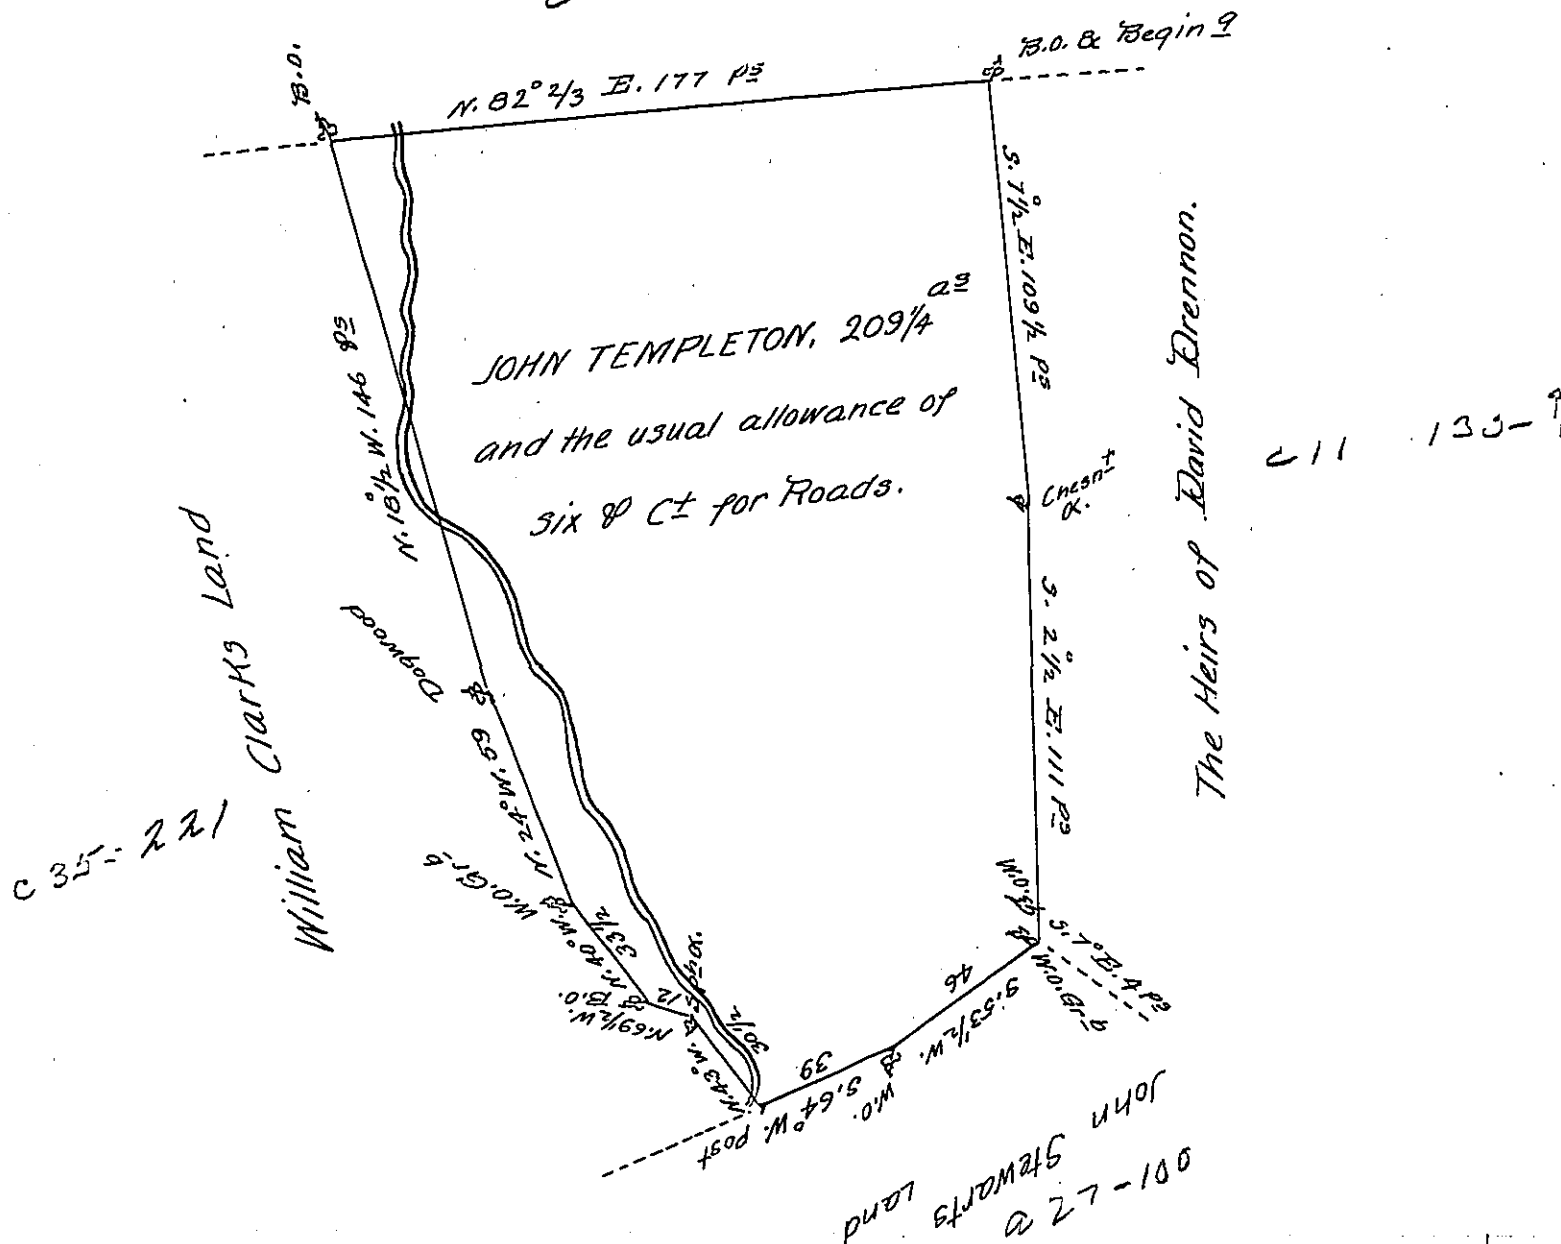

A Draught of a Tract of Land situate in Middleton Township in Cumberland County Containing two hundred and nine and one fourth acres and the usual allowance of six % Cent for Roads: Surveyed for John Templeton the second Day of March 1776 in pursuance of a Warrant from the Proprietaries Bearing Date the second Day of March Anno. Domini 1775.

William Lyon T. S.

To John Lukens Esq  
Surveyor General.

The owner is to pay Surv<sup>rs</sup> Gen<sup>l</sup>s fees.

W. L.

IN TESTIMONY that the above is a copy of the original remaining on file in the Department of Internal Affairs of Pennsylvania, made conformably to an Act of Assembly approved the 16th day of February 1833, I have hereunto set my hand and caused the Seal of said Department to be affixed at Harrisburg, this ninth day of April 1907.

*Geac D. Brown*  
Secretary of Internal Affairs.