


John Shoub

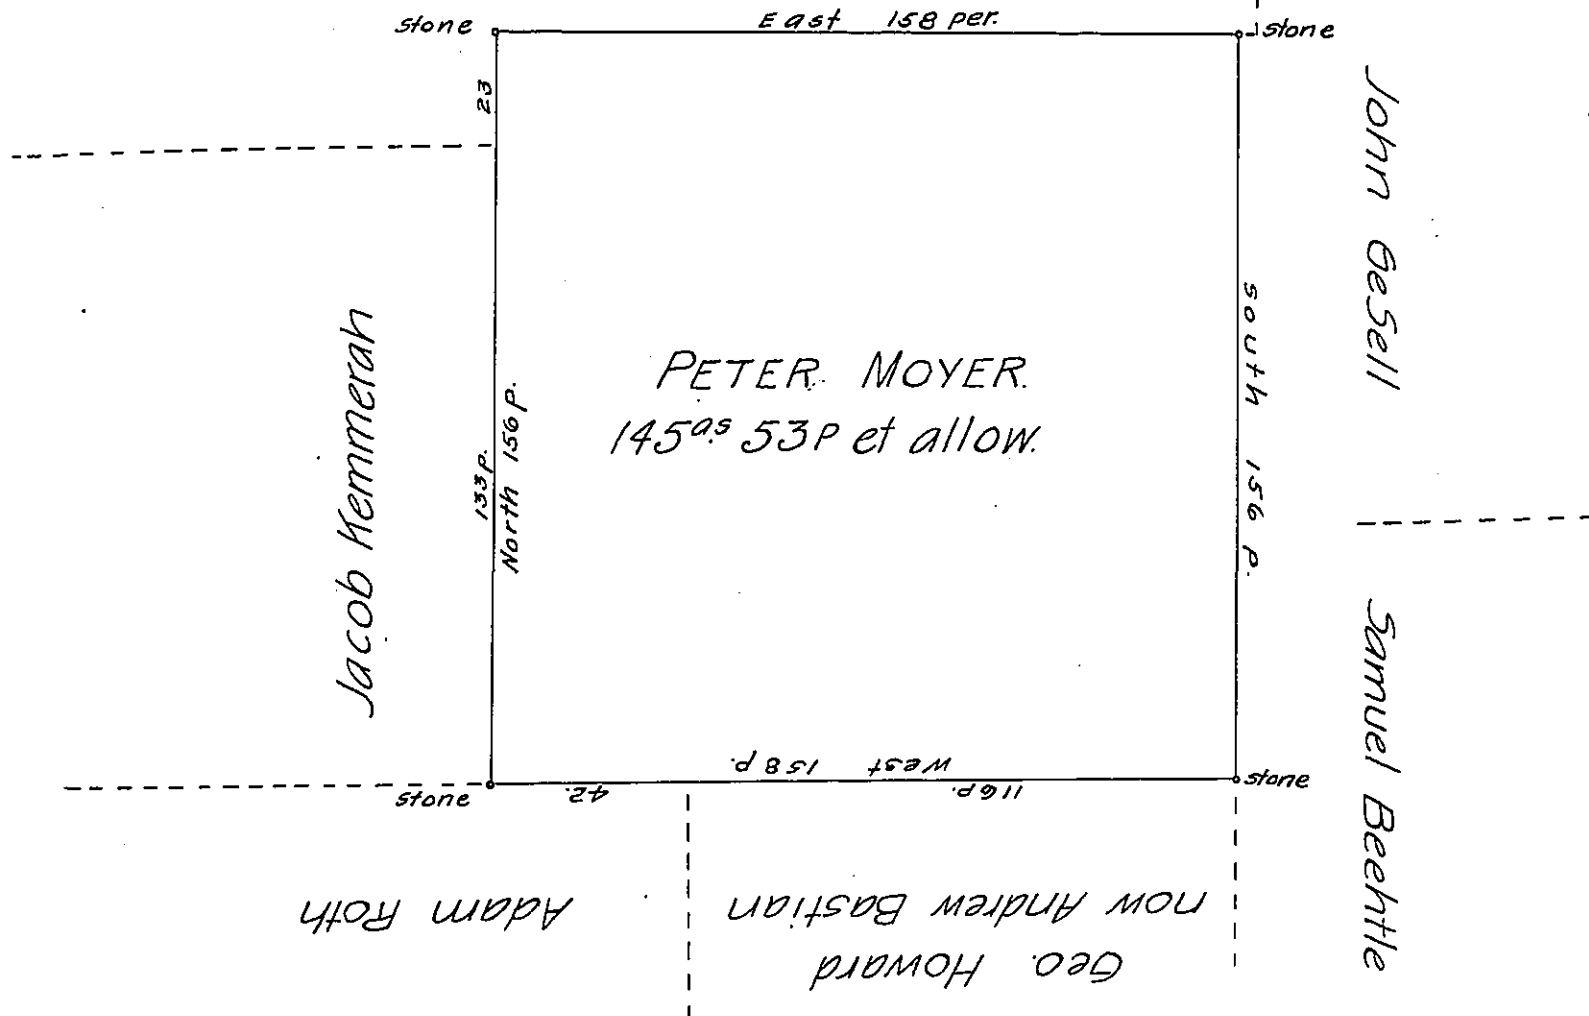

A Draught of a Tract of Land Situate in Upper Milford Township, formerly in the County of Bucks. But now in the County of Northampton in the Province of Pennsylvania. Containing One Hundred and forty five Acres and 53 perches of Land together with the Usual Allowance at Six per Cent for Roads. Surveyed unto Peter Moyer in Pursuance of a Warrant granted to Conrad Wetzel, Dated February 25<sup>th</sup> Anno-1734. But ordered by the Secretary to be returned for the said Peter Moyer. Resurveyd Octobr. 13<sup>th</sup> Anno-1762.

*D. David Shultze.*

IN TESTIMONY that the above is a copy of the original remaining on file in the Department of Internal Affairs of Pennsylvania, made conformably to an Act of Assembly approved the 16th day of February 1833, I have hereunto set my hand and caused the Seal of said Department to be affixed at Harrisburg, this fifteenth day of April 1907.

*Isaac R. Brown*  
Secretary of Internal Affairs.