


D-35-72

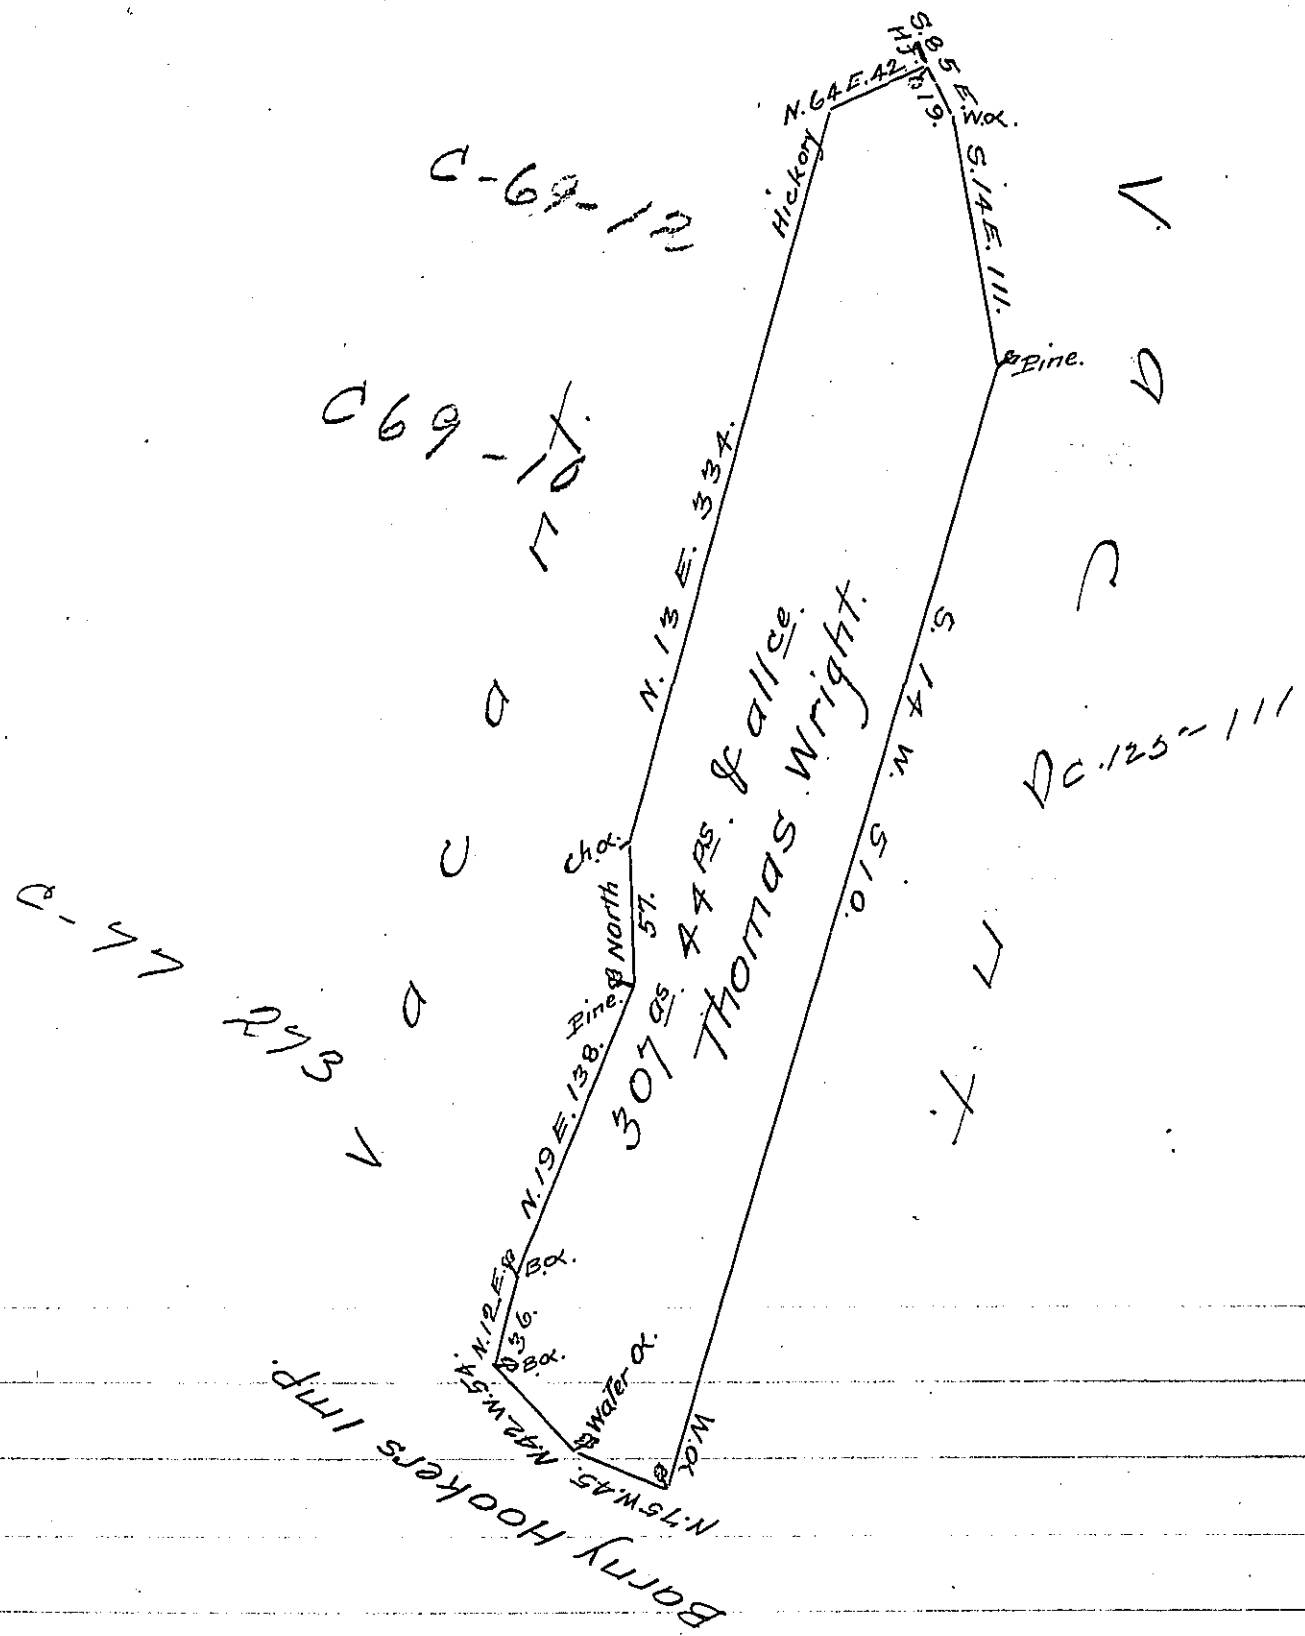

Situated in Springfield Township Huntingdon County adjoining land of Barny Hooker on the waters of Sidling Hill Creek Containing Three hundred and Seven acres and 44 ps & allowance of six per Cent for roads &c. In pursuance of a warrant Granted to Thomas Wright for Three hundred acres Dated January 29th 1794 Surveyed 5th August 1794.

John Canan D.S.

To Daniel Brodhead Esq. S. G.

IN TESTIMONY that the above is a copy of the original remaining on file in the Department of Internal Affairs of Pennsylvania, made conformably to an Act of Assembly approved the 16th day of February 1833, I have hereunto set my hand and caused the Seal of said Department to be affixed at Harrisburg, this first day of July 1907.

Henry Howers
Secretary of Internal Affairs.