


FORM No. 1 *Geo. F. Albirti*  
No 5698.

No. 2625.  
*Wilhem Willenk & Co.*

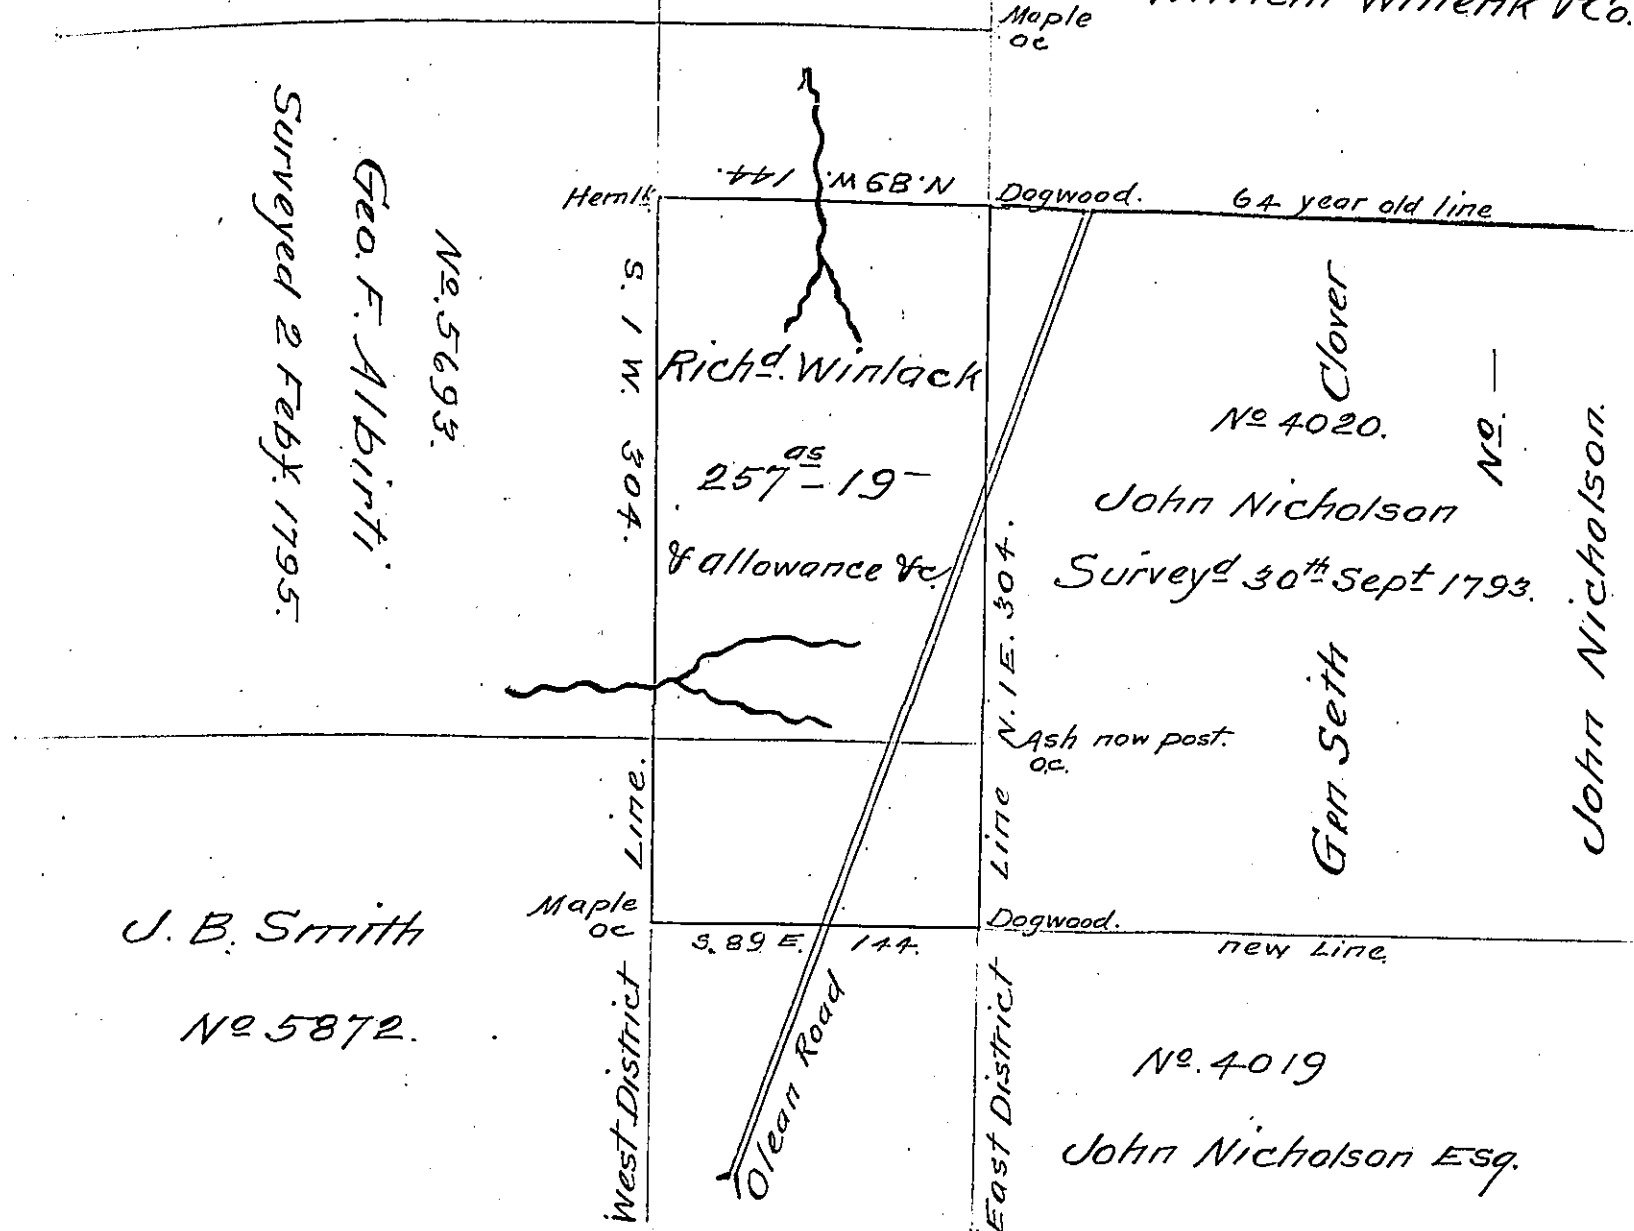

*J. B. Smith*  
No 5872.

No. 4019  
*John Nicholson Esq.*

Surveyed for Richard Winlack on the 10<sup>th</sup> day of September A.D. 1857 The above described tract of land containing two hundred and fifty seven acres and nineteen perches and allowance of six per Cent &c. Situate in Heath Township Jefferson County in the last purchase made of the Indians East of the Alleghany River and Conowango Creek in pursuance of a Warrant granted to the said Richard Winlack for 272 acres dated at Harrisburgh the 25<sup>th</sup> day of August A.D. 1857.

To *John Rowe Esqr.*

*John J. Y. Thompson*

Surveyor General - Pa.

County Surveyor.

P.S. No 5693 Corners on East District Line

No 4020 Corners on West " Line as shown on Draft by Red Lines Seth Clover has laid a Warrant covering all of 4020 & this makes the fourth Warrant laid on same Ground

*John J. Y. Thompson.*

IN TESTIMONY that the above is a copy of the original remaining on file in the Department of Internal Affairs of Pennsylvania, made conformably to an Act of Assembly approved the 16<sup>th</sup> day of February 1833, I have hereunto set my hand and caused the Seal of said Department to be affixed at Harrisburg, this twenty fourth day of June 1907.

*Henry Horck*

Secretary of Internal Affairs.