


C90-146

Archibald Hazlett.

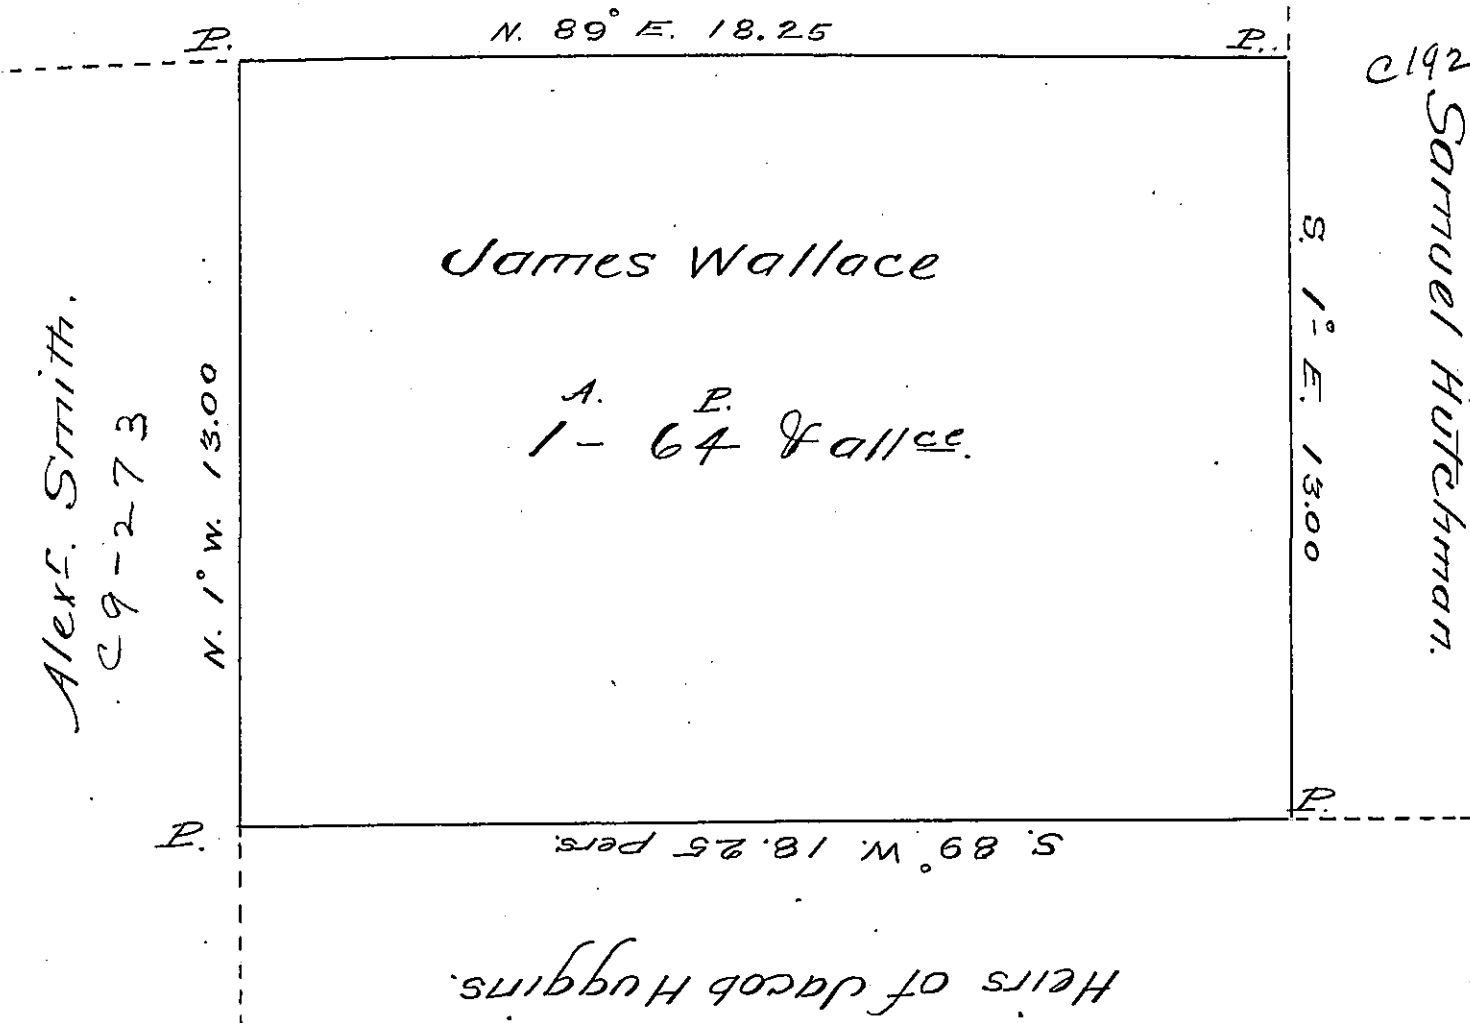

Draught of a piece of land situate in Ross township, Allegheny County Penna. Containing one acre and sixty four perches and the usual allowance of six per Cent for Roads and Highways; Surveyed the 3<sup>d</sup>. day of April A.D. 1860 on a Warrant <sup>granted</sup> to James Wallace, dated the 21<sup>st</sup>. February A. D. 1860

E. H. Hastings  
County Surveyor.

To John Rowe Esq. }  
Surveyor General }  
Harrisburg Penna. }

IN TESTIMONY that the above is a copy of the original remaining on file in the Department of Internal Affairs of Pennsylvania, made conformably to an Act of Assembly approved the 16th day of February 1833, I have hereunto set my hand and caused the Seal of said Department to be affixed at Harrisburg, this seventeenth day of June 1907.

*Henry Howell*  
Secretary of Internal Affairs.