


~~C-52-77~~

John Daubinspike

C-5-2130

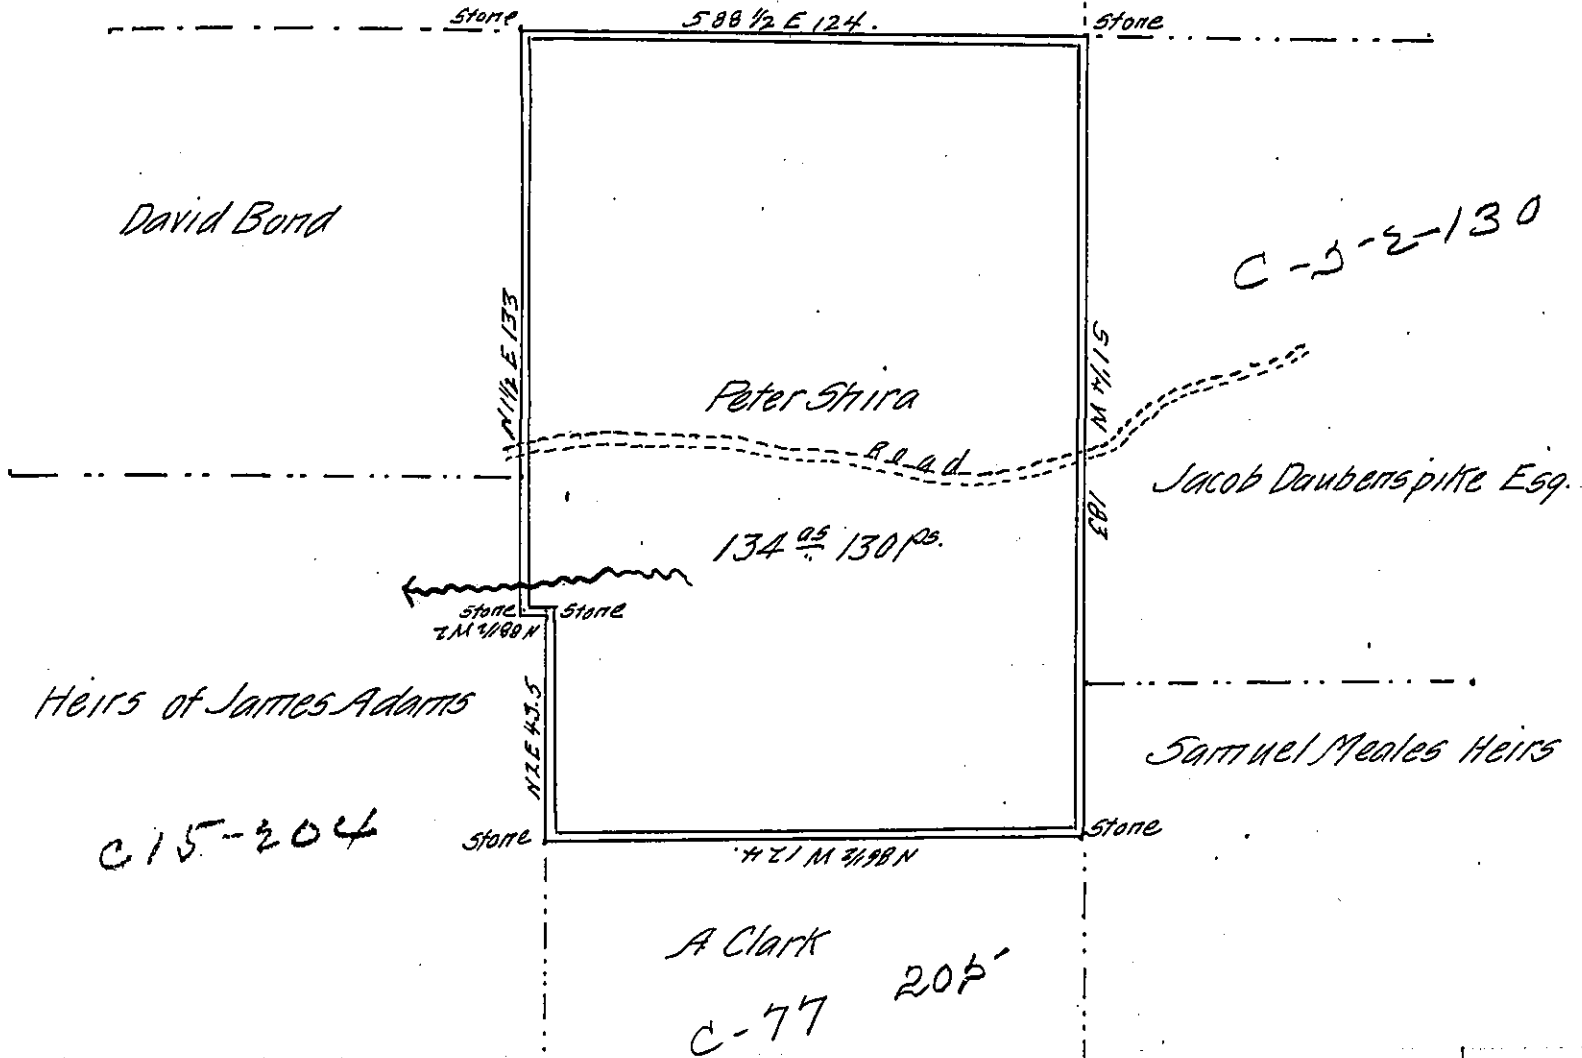

Draft of a tract of land situated in Washington Township Butler County containing 134⁰⁵ 130⁰⁵ Atd the usual allowance of six per cent. Surveyed Nov. 4th 1863 At the instance of Peter Shira by virtue of the settlement & improvements of W^m Williams and in pursuance of a Warrant issued from the land office July 18th 1863.

To the Hon. James P. Barr
S. G.

W. D. McCandless.
County Surveyor.

IN TESTIMONY that the above is a copy of the original remaining on file in the Department of Internal Affairs of Pennsylvania, made conformably to an Act of Assembly approved the 16th day of February 1833, I have hereunto set my hand and caused the Seal of said Department to be affixed at Harrisburg, this fourth day of June 1907

Henry Houch
Secretary of Internal Affairs.