


Or 59 48

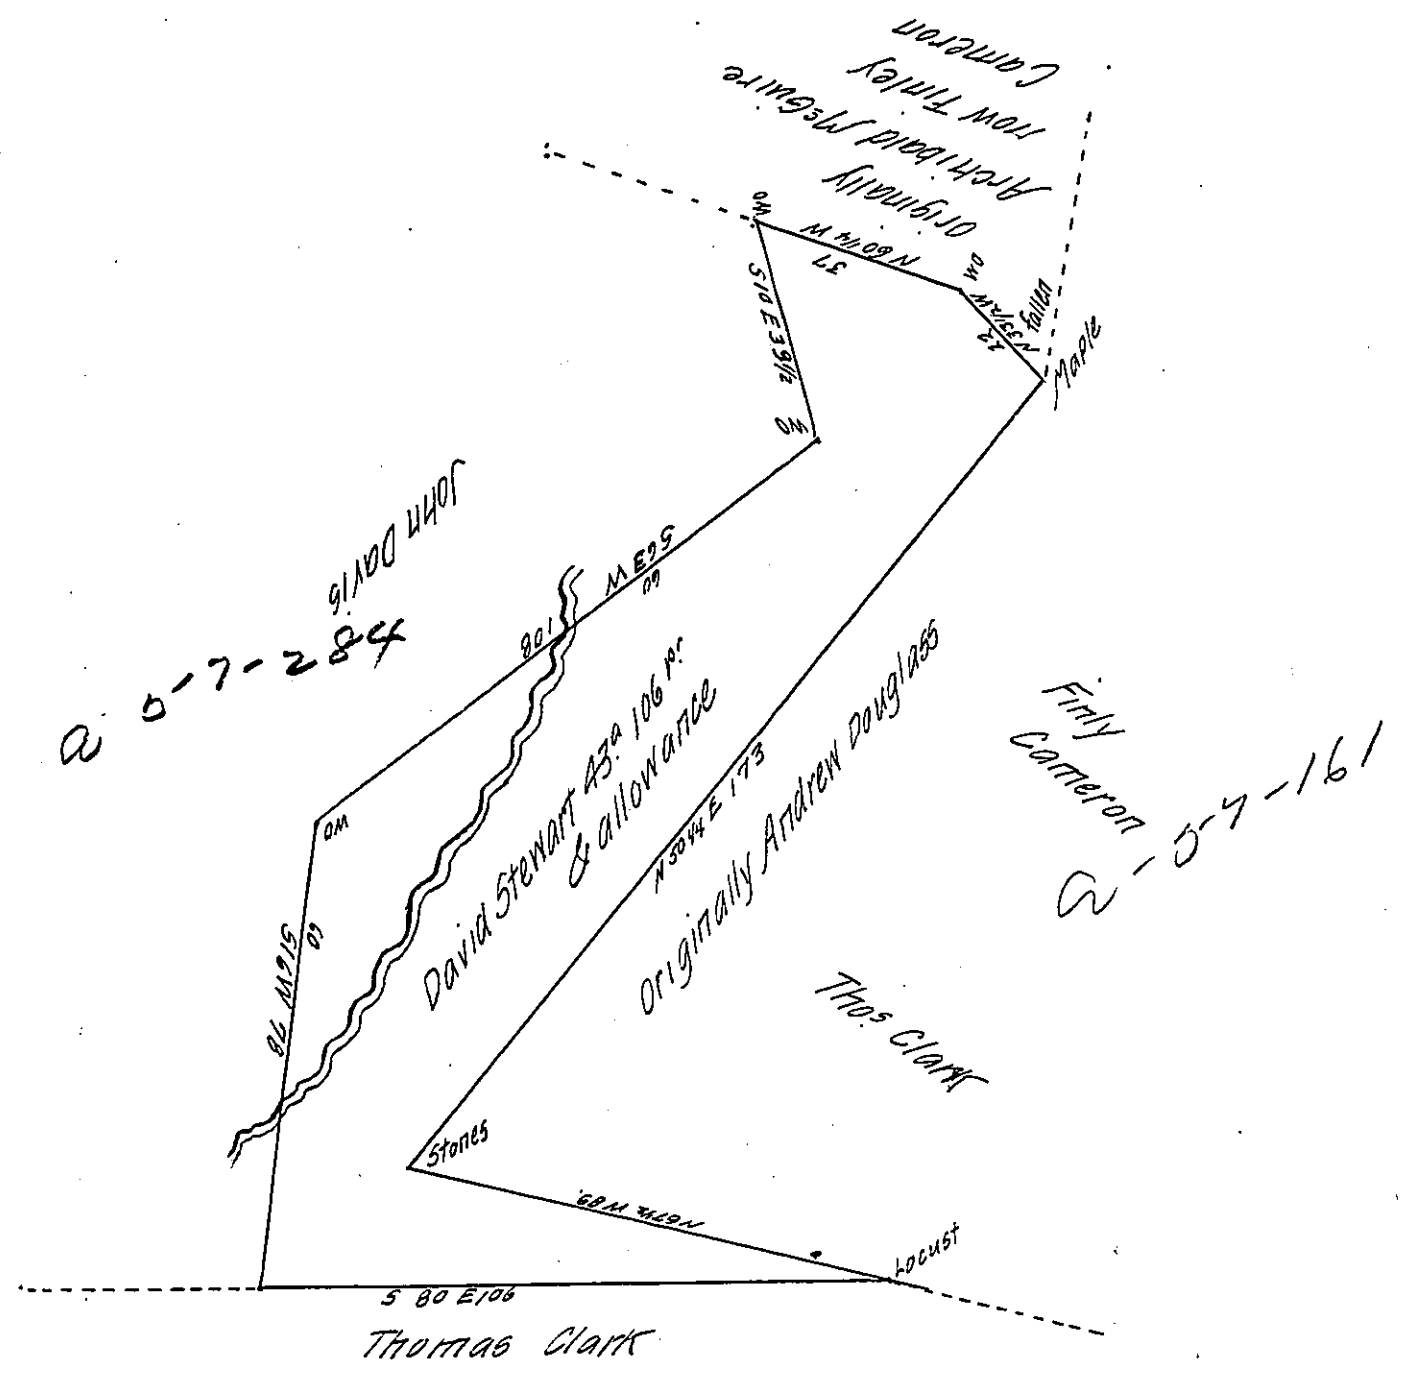

Surveyed to David Stewart the 11th of September AD. 1844. the above described tract containing forty three acres and one hundred and six perches and allowance of six per cent Situate in Brushvalley township Indiana County adjoining lands of Thomas Clark, Finley Cameron and John Davis By Warrant of the 7th of August AD. 1844.

To Jacob Sallade Esqr.
Surveyor General of Pa.

Robert McGee D.S.

IN TESTIMONY that the above is a copy of the original remaining on file in the Department of Internal Affairs of Pennsylvania, made conformably to an Act of Assembly approved the 16th day of February 1833, I have hereunto set my hand and caused the Seal of said Department to be affixed at Harrisburg, this fourth day of June 1907

Henry Howell
Secretary of Internal Affairs.

Butler Co. Survey & Map
Peter Shinn